
ARCHITECTURAL DRAWINGS

FOR THE PROPOSED CONSTRUCTION OF DORDHEN TASHI GOMANG CHOETEN

OWNER: H.E TSHERING WANGDI

PLOT NO.:-

THRAM NO.:-.....

LOCATION :GELEPHU, SARPANG

DRAWING LIST

SL.NO	LIST OF DRAWING	DRAWING NO.
1	List of drawings	AR/01
2	Site Plan	AR/02
3	As Stated	AR/03
4	As Stated	AR/04
5	As Stated	AR/05
6	As Stated	AR/06
7	As Stated - East Elevation	AR/07
8	As Stated - North Elevation	AR/08
9	As Stated - West Elevation	AR/09
10	As Stated - South Elevation	AR/10
11	Sectional Elevation	AR/11
12	As Stated - Plan at Lvl 30249mm	AR/12
13	As Stated - Plan at Lvl 37332mm	AR/13
14	As Stated - Plan at Lvl 43897mm	AR/14
15	As Stated - Plan at Lvl 50002mm	AR/15
16	As Stated - Plan at Lvl 55415mm	AR/16
17	As Stated - Plan at Lvl 60483mm	AR/17
18	As Stated - Plan at Lvl 65292mm	AR/18
19	As Stated - Details at Lvl 30249mm	AR/19
20	As Stated - Details at Lvl 37332mm	AR/20
21	As Stated - Details at Lvl 43897mm	AR/21
22	As Stated - Plan at Lvl 50002mm	AR/22

SL.NO	LIST OF DRAWING	DRAWING NO.
23	As Stated - Details at Lvl 55415mm	AR/23
24	As Stated - Details at Lvl 60483mm	AR/24
25	As Stated - Details at Lvl 65292mm	AR/25
26	Side Choeten Deatails	AR/26
27	Side Choeten Deatails - Detail A	AR/27
28	Side Choeten Deatails - Detail B	AR/28
29	Side Choeten Deatails - Detail C	AR/29
30	Side Choeten Deatails - Detail D	AR/30
31	Side Choeten Deatails - Detail E	AR/31
32	Main Choeten Head measurement details	AR/32
33	Details - East facing side	AR/33
34	Step details (Plan)	AR/34

PROPOSED CONSTRUCTION OF DORDHEN TASHI GOMANG CHOETEN

TITLE
LIST OF DRAWINGS

LOCATION:

GELEPHU, SARPANG

NOTES

-ALL DIMENSIONS ARE IN MILLIMETERS UNLESS SPECIFIED OTHERWISE
-ALL DIMENSIONS MEASURE UNFINISHED SURFACES UNLESS SPECIFIED OTHERWISE
- ALL DIMENSIONS ARE TO BE READ AND NOT SCALED OFF
- ANY DISCREPANCY IN DRAWING IS TO BE BROUGHT TO THE IMMEDIATE NOTICE OF THE CONSULTANT'S SUPERVISION TEAM
- MINOR ADJUSTMENTS NEED TO BE CARRIED OUT ON SITE TO MATCH WITH EXISTING BUILDING

REVISIONAL NOTES

OWNER



H.E TSHERING WANGDI

ARCHITECT



Mr. SONAM TSHERING
BA-130 (P)

ENGINEER

NTS

PLOT NO.

NILL

NA

DATE

SEPT 2025

DWG. CODE


RES/AR.

SCALE

THRAM NO.

SHEET NO.

AR-01

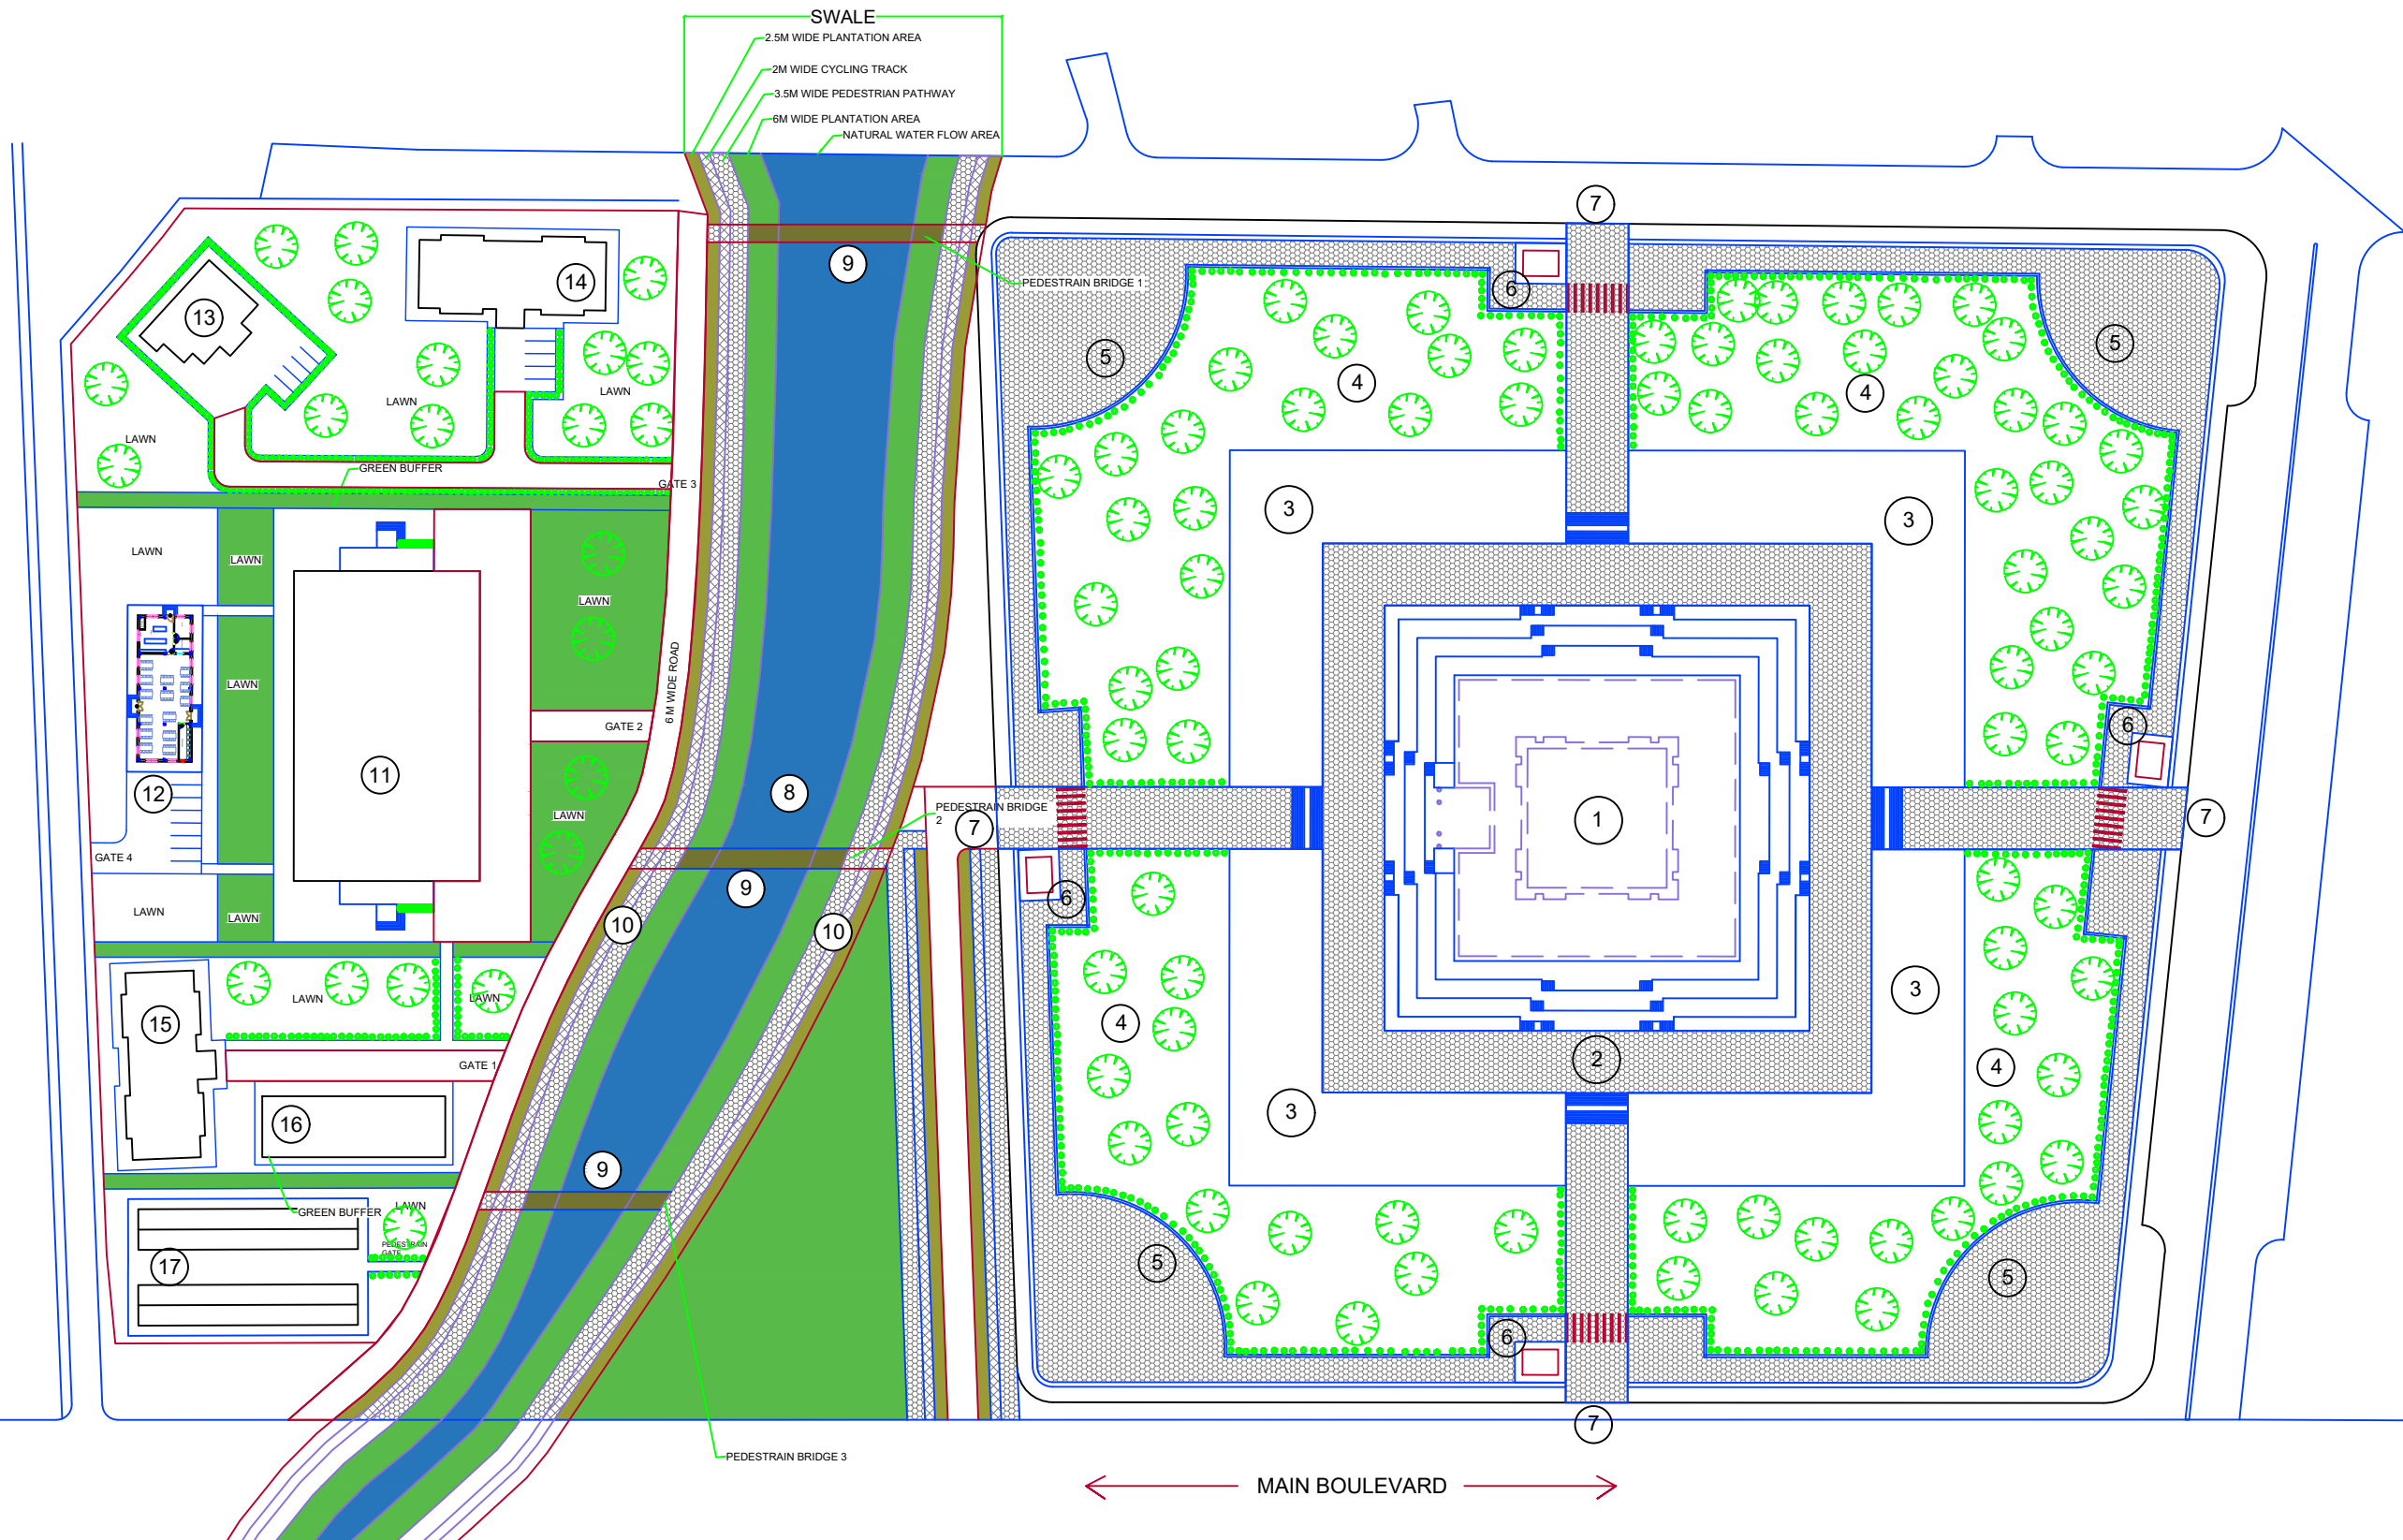

LEGEND

1. MAIN STUPA 2. WALKWAY SURROUNDING CHORTEN 3. GARDEN 4. PRESERVATION OF EXISTING TREES 5. RESTING AREAS/VIEW POINT SHED 6. SECURITY GAURD HOUSE 7. ENTRANCES
8. SWALE 9. PEDESTRAIN BRIDGES 10. 2.5M WIDE GREEN BUFFER STRETCH, 2M WIDE CYCLING TRACK AND 3.5M WIDE FOOTPATH 11. TSHOKHANG/MEDITATION HALL 12. KITCHEN AND DINING 13. H.H CHABJE RESIDENCE 14. VIP GUEST HOUSE 15. ATTENDANTS REST HOUSE 16. GARAGE 17. MONKS TOILET

TOTAL PLOT AREA : 18.62 ACRES

PROPOSED CONSTRUCTION OF DORDHEN TASHI GOMANG CHOETEN

TITLE

SITE PLAN

LOCATION:

GELEPHU, SARPANG

NOTES

- ALL DIMENSIONS ARE IN MILLIMETERS UNLESS SPECIFIED OTHERWISE
- ALL DIMENSIONS MEASURE UNFINISHED SURFACES UNLESS SPECIFIED OTHERWISE
- ALL DIMENSIONS ARE TO BE READ AND NOT SCALED OFF
- ANY DISCREPANCY IN DRAWING IS TO BE BROUGHT TO THE IMMEDIATE NOTICE OF THE CONSULTANT'S SUPERVISION TEAM
- MINOR ADJUSTMENTS NEED TO BE CARRIED OUT ON SITE TO MATCH WITH EXISTING BUILDING

REVISIONAL NOTES

OWNER

H.E TSHERING WANGDI

ARCHITECT

Mr. SONAM TSHERING
BA-130 (P)

ENGINEER

NTS

PLOT NO.

NILL

THRAM NO.

NA

DATE


SEPT 2025

SHEET NO.

AR-02


DWG. CODE


RES/AR.

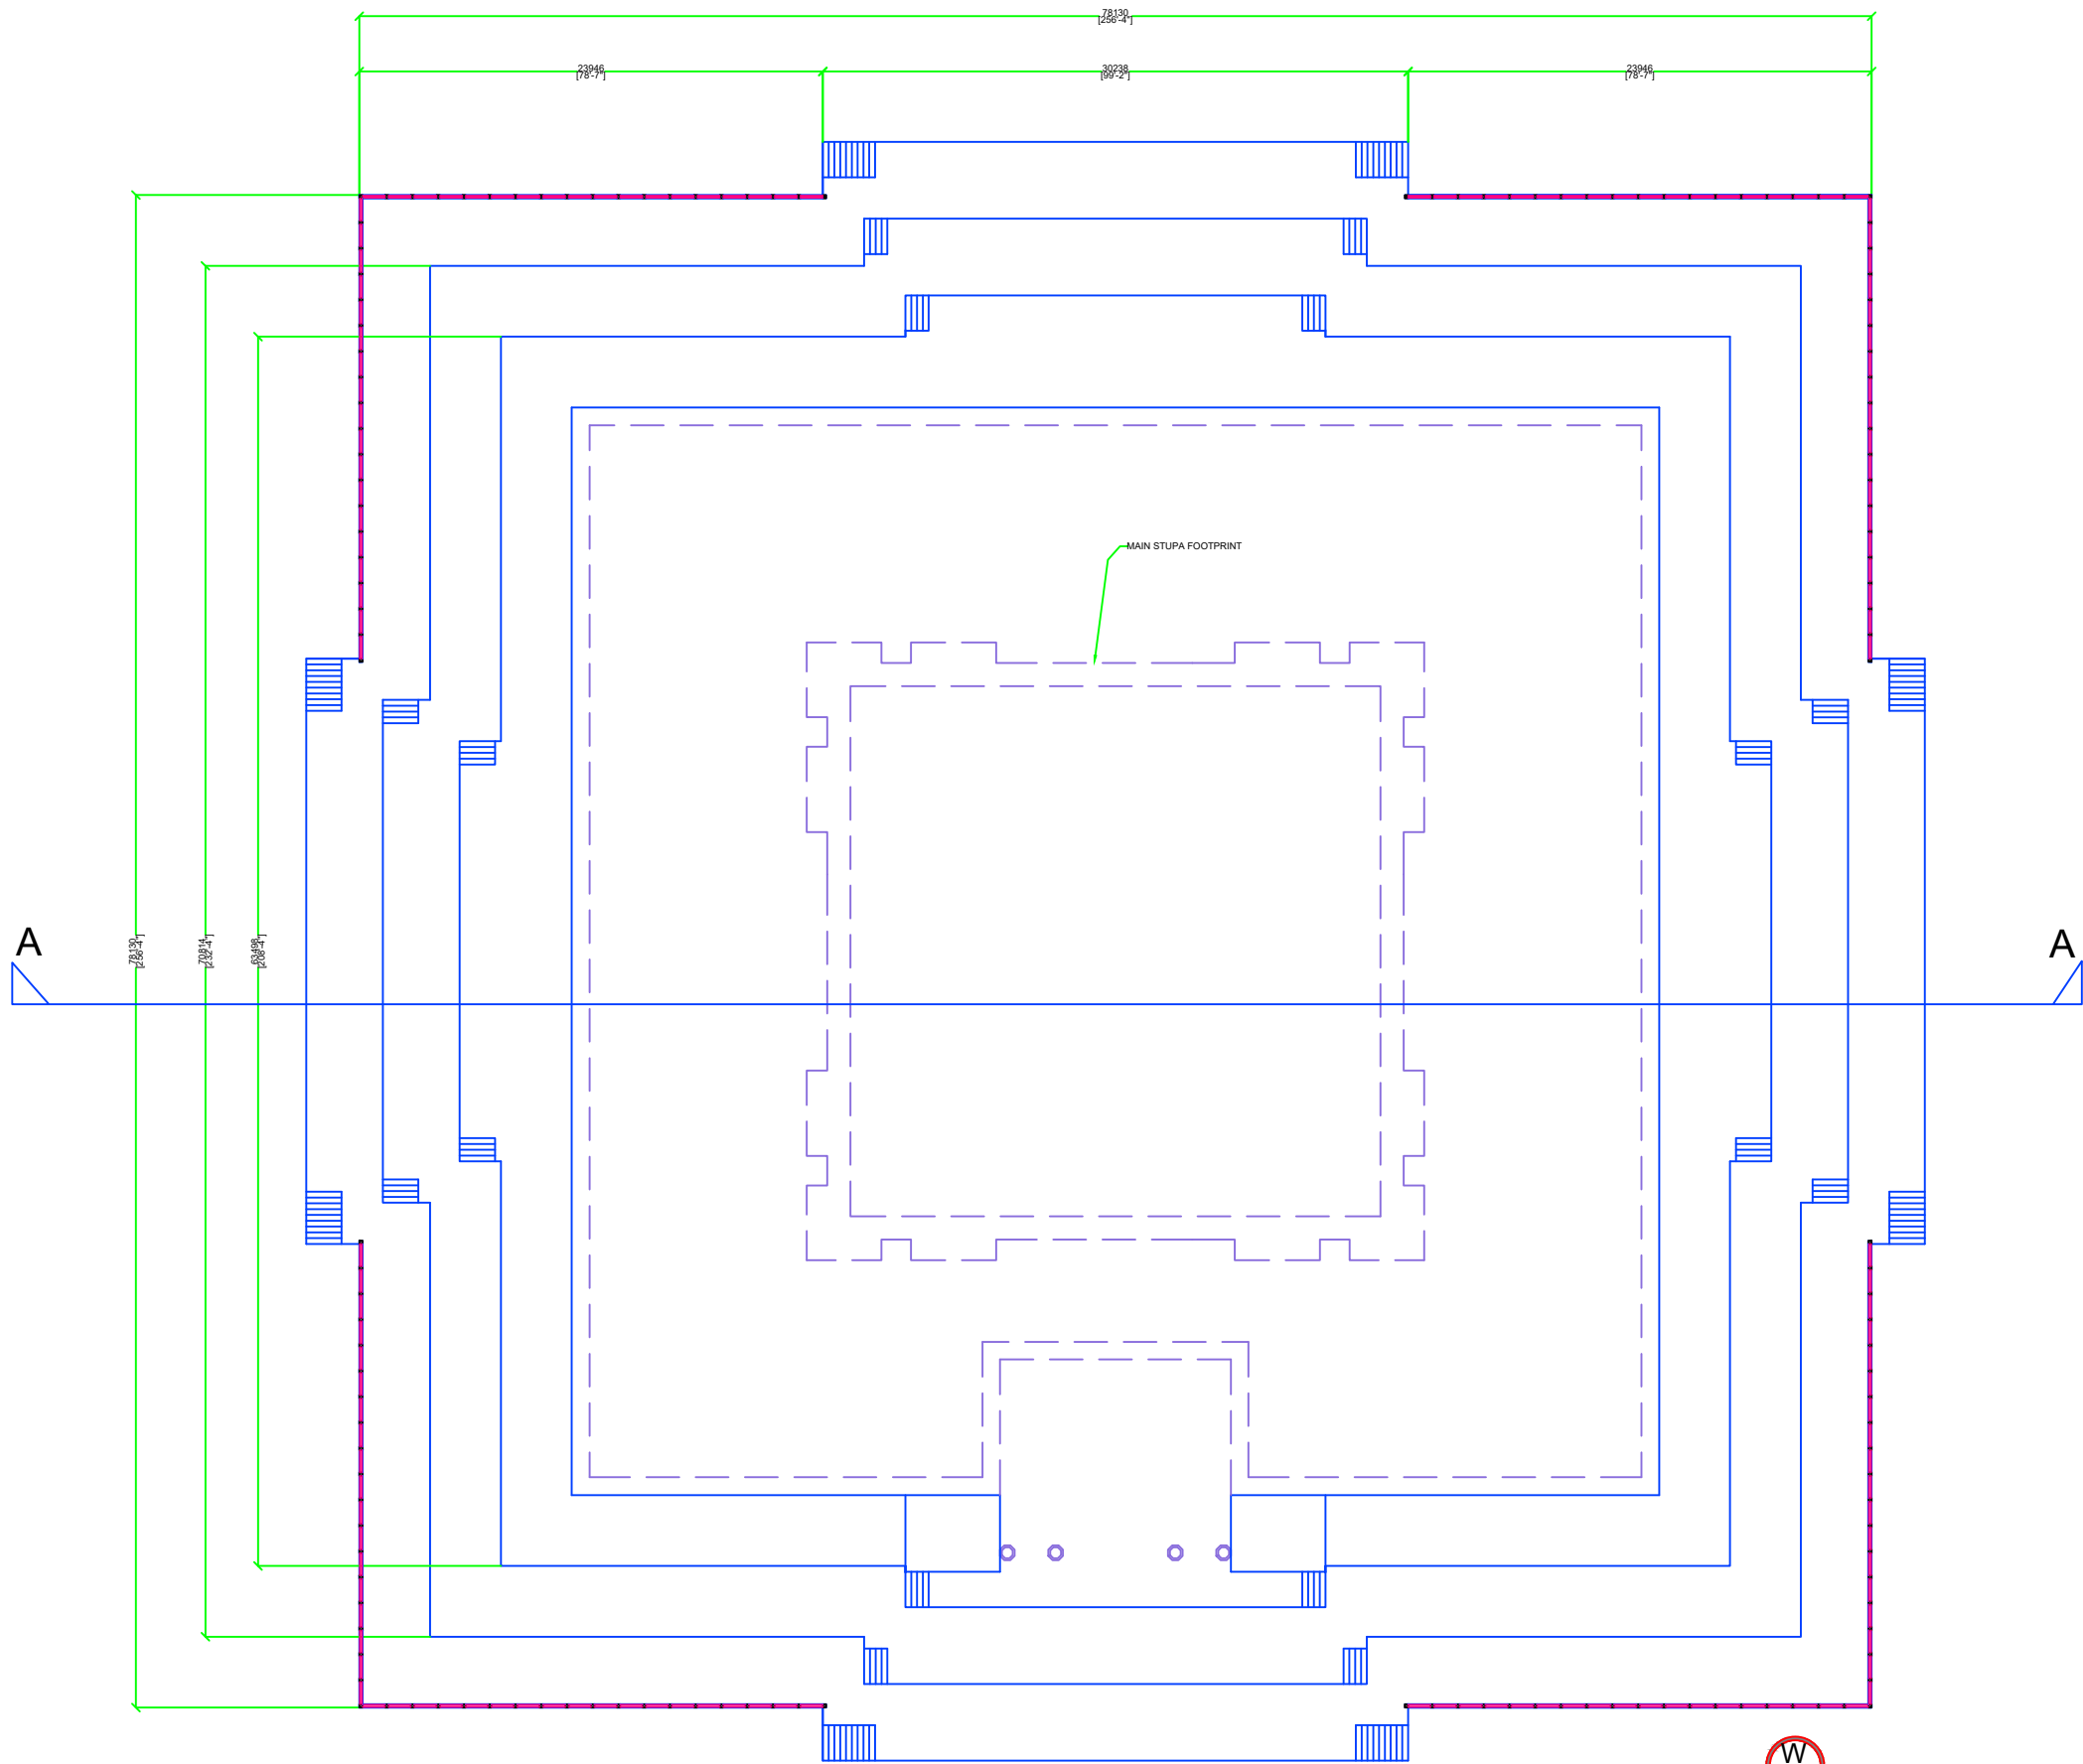

PLAN - LEVEL 1

 

PROPOSED CONSTRUCTION OF DORDHEN TASHI GOMANG CHOETEN			NOTES		REVISIONAL NOTES	OWNER	ARCHITECT	ENGINEER	PLOT NO.	DATE	DWG. CODE	
TITLE	LOCATION:		-ALL DIMENSIONS ARE IN MILLIMETERS UNLESS SPECIFIED OTHERWISE -ALL DIMENSIONS MEASURE UNFINISHED SURFACES UNLESS SPECIFIED OTHERWISE -ALL DIMENSIONS ARE TO BE READ AND NOT SCALED OFF -ANY DISCREPANCY IN DRAWING IS TO BE BROUGHT TO THE IMMEDIATE NOTICE OF THE CONSULTANT'S SUPERVISION TEAM -MINOR ADJUSTMENTS NEED TO BE CARRIED OUT ON SITE TO MATCH WITH EXISTING BUILDING						NILL	SEPT 2025	RES/AR.	
	GELEPHU, SARPANG						SCALE	THRAM NO.	SHEET NO.			
AS STATED						H.E TSHERING WANGDI	Mr. SONAM TSHERING BA-130 (P)	NTS	NA	AR-03		

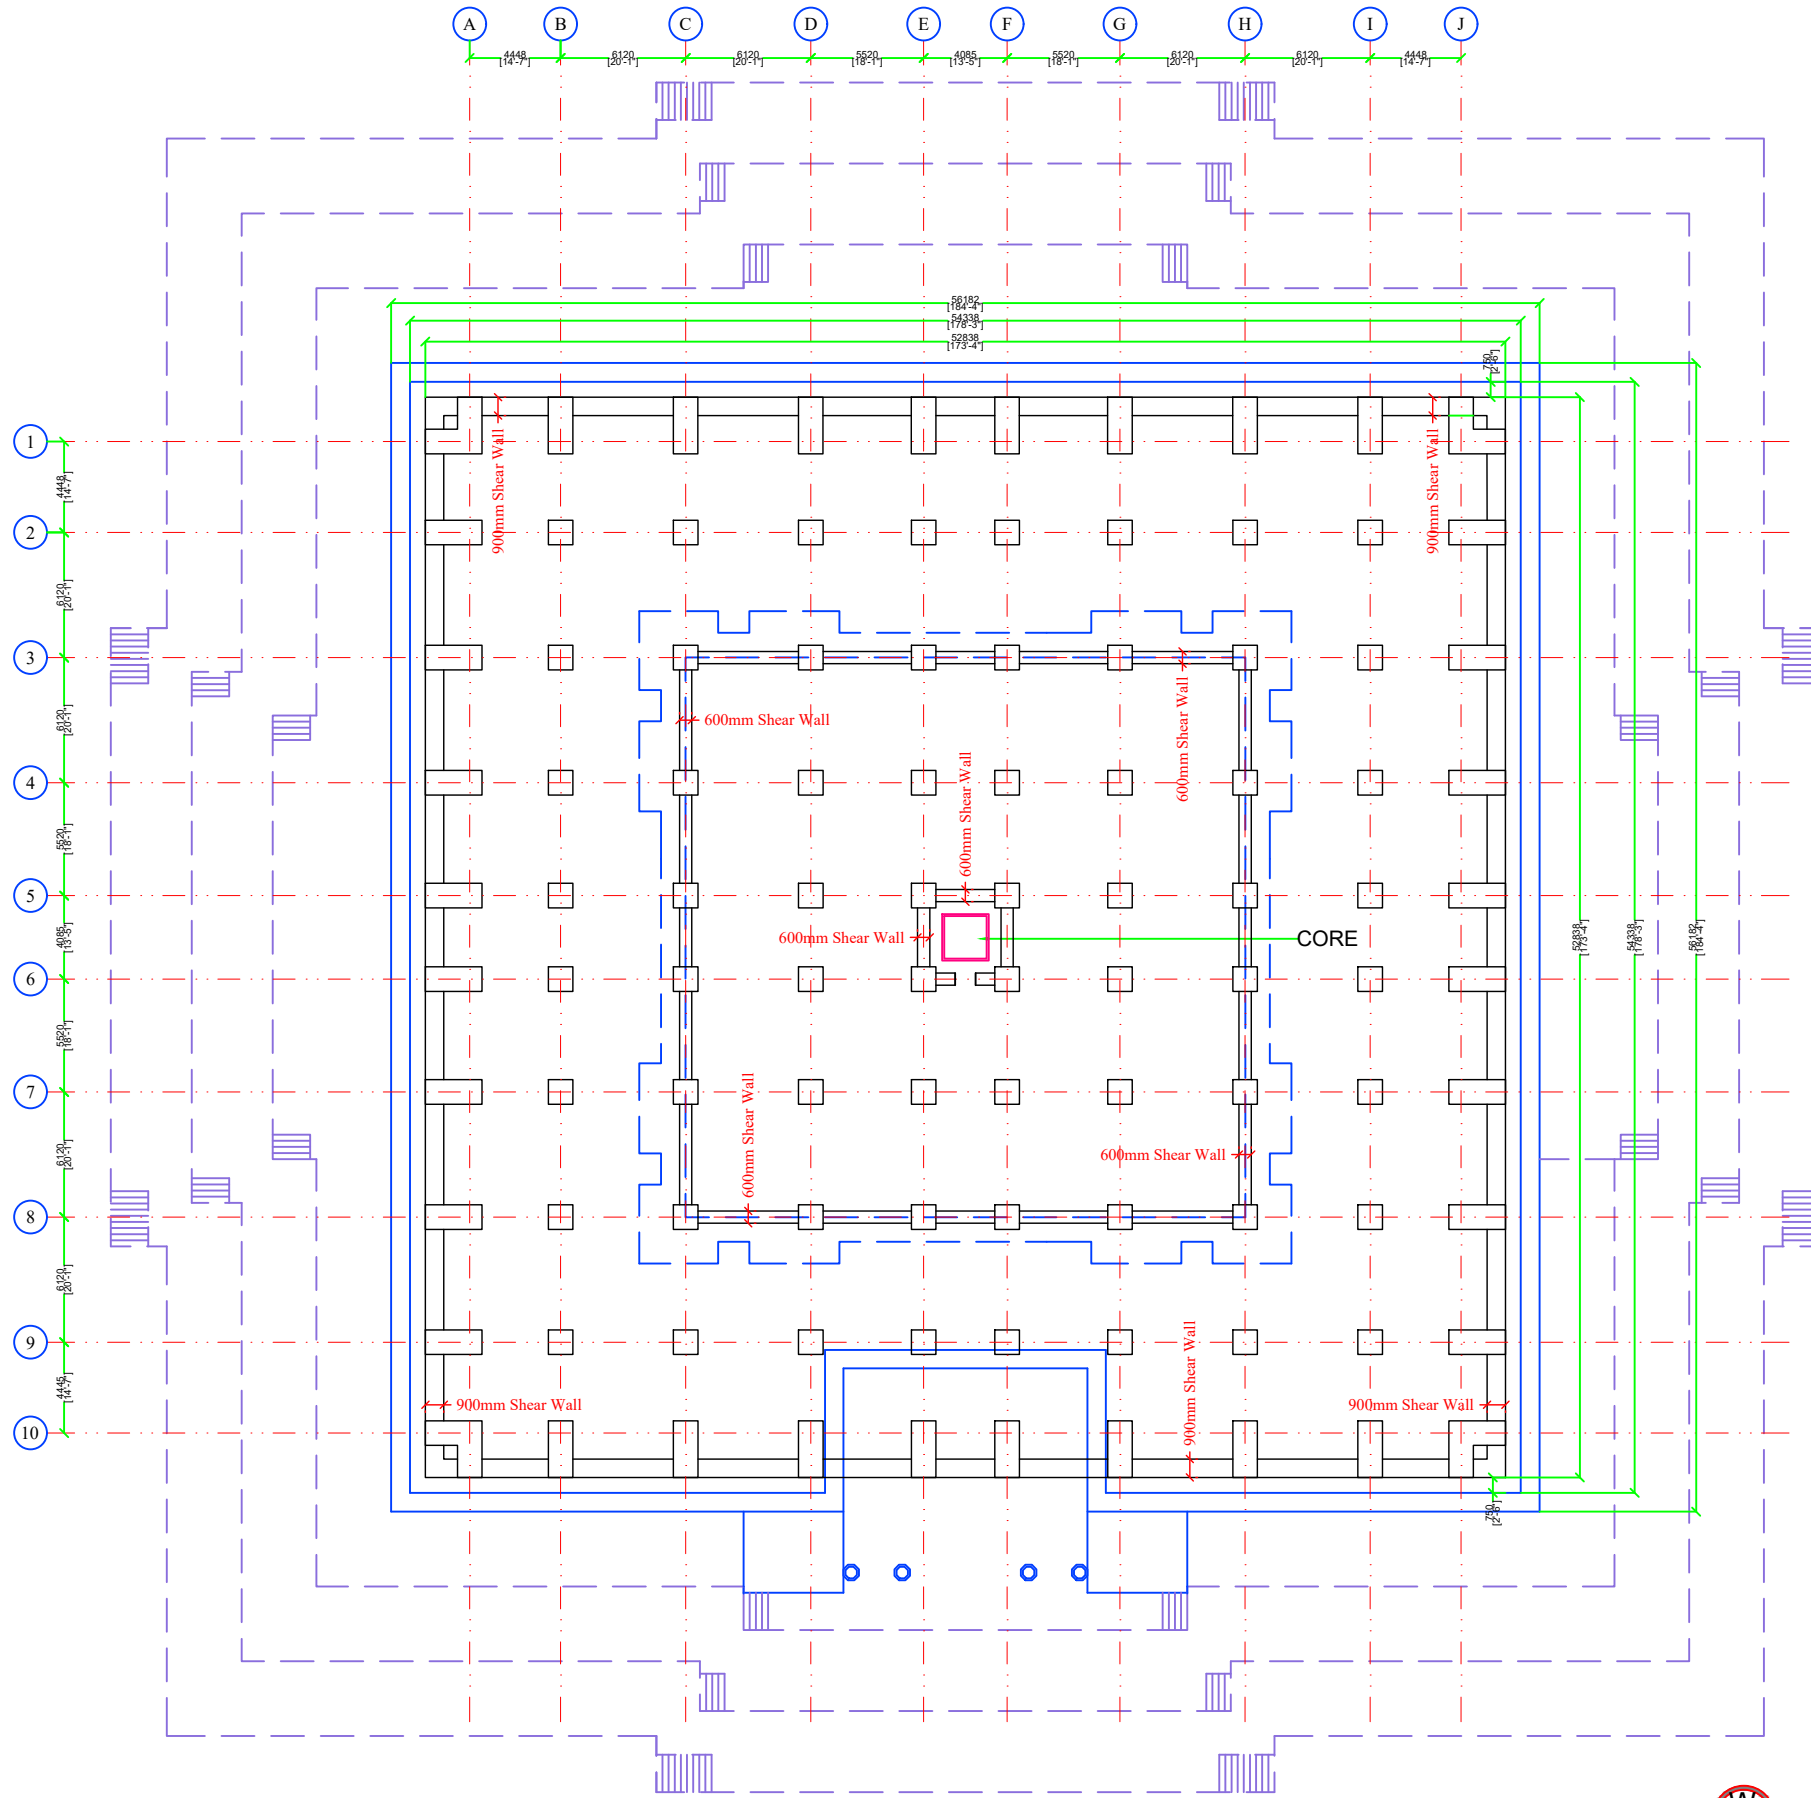

PLAN - LEVEL 2

LEGEND

BRICK WALL

RCC


STONE

PCC

EARTH



PROPOSED CONSTRUCTION OF DORDHEN TASHI GOMANG CHOETEN			NOTES		REVISIONAL NOTES	OWNER	ARCHITECT	ENGINEER	PLOT NO.	DATE	DWG. CODE
TITLE		LOCATION:	-ALL DIMENSIONS ARE IN MILLIMETERS UNLESS SPECIFIED OTHERWISE -ALL DIMENSIONS MEASURE UNFINISHED SURFACES UNLESS SPECIFIED OTHERWISE -ALL DIMENSIONS ARE TO BE READ AND NOT SCALED OFF -ANY DISCREPANCY IN DRAWING IS TO BE BROUGHT TO THE IMMEDIATE NOTICE OF THE CONSULTANT'S SUPERVISION TEAM -MINOR ADJUSTMENTS NEED TO BE CARRIED OUT ON SITE TO MATCH WITH EXISTING BUILDING						NILL	SEPT 2025	RES/AR.
AS STATED		GELEPHU, SARPANG				SCALE	THRAM NO.	SHEET NO.			
								H.E TSHERING WANGDI	Mr. SONAM TSHERING BA-130 (P)	NTS	NA

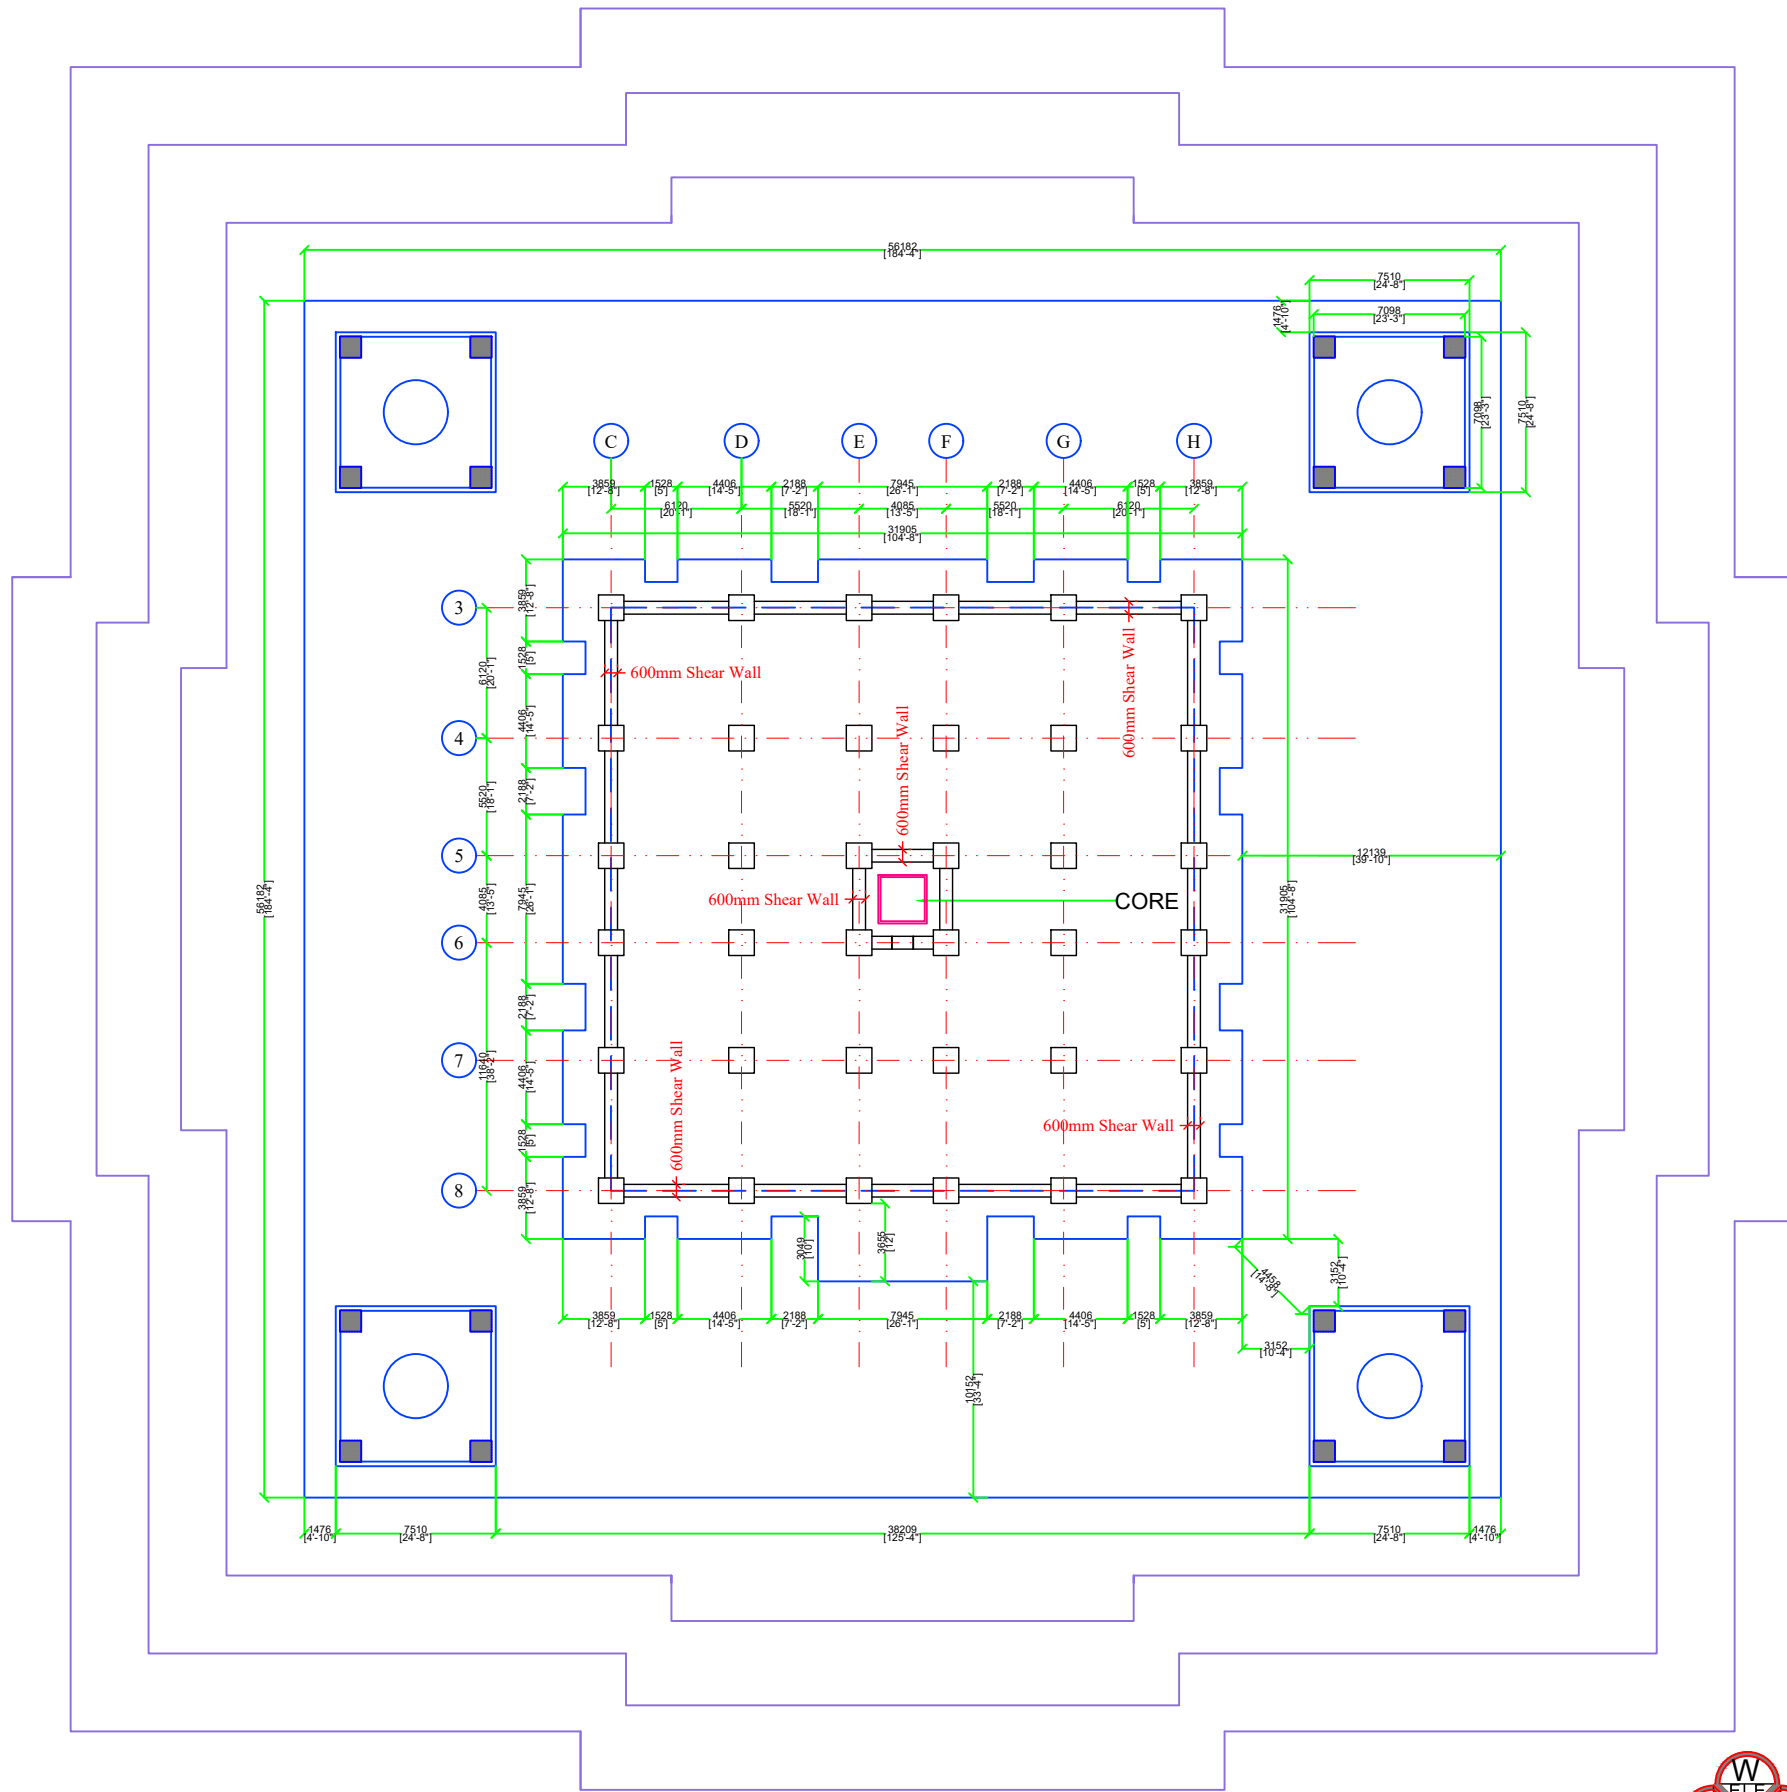

PLAN - LEVEL 3

LEGEND

- BRICK WALL
- RCC
- STONE
- PCC
- EARTH



PROPOSED CONSTRUCTION OF DORDHEN TASHI GOMANG CHOETEN

TITLE
AS STATED

LOCATION:
GELEPHU, SARPANG

NOTES

- ALL DIMENSIONS ARE IN MILLIMETERS UNLESS SPECIFIED OTHERWISE
- ALL DIMENSIONS MEASURE UNFINISHED SURFACES UNLESS SPECIFIED OTHERWISE
- ALL DIMENSIONS ARE TO BE READ AND NOT SCALED OFF
- ANY DISCREPANCY IN DRAWING IS TO BE BROUGHT TO THE IMMEDIATE NOTICE OF THE CONSULTANT'S SUPERVISION TEAM
- MINOR ADJUSTMENTS NEED TO BE CARRIED OUT ON SITE TO MATCH WITH EXISTING BUILDING

REVISIONAL NOTES

OWNER

H.E TSHERING WANGDI

ARCHITECT

Mr. SONAM TSHERING
BA-130 (P)

ENGINEER

NTS

PLOT NO.

NILL

THRAM NO.

NA

DATE

SEPT 2025

SHEET NO.

AR-05

DWG. CODE

RES/AR.

LEGEND


BRICK WALL

RCC

STONE

PCC


EARTH

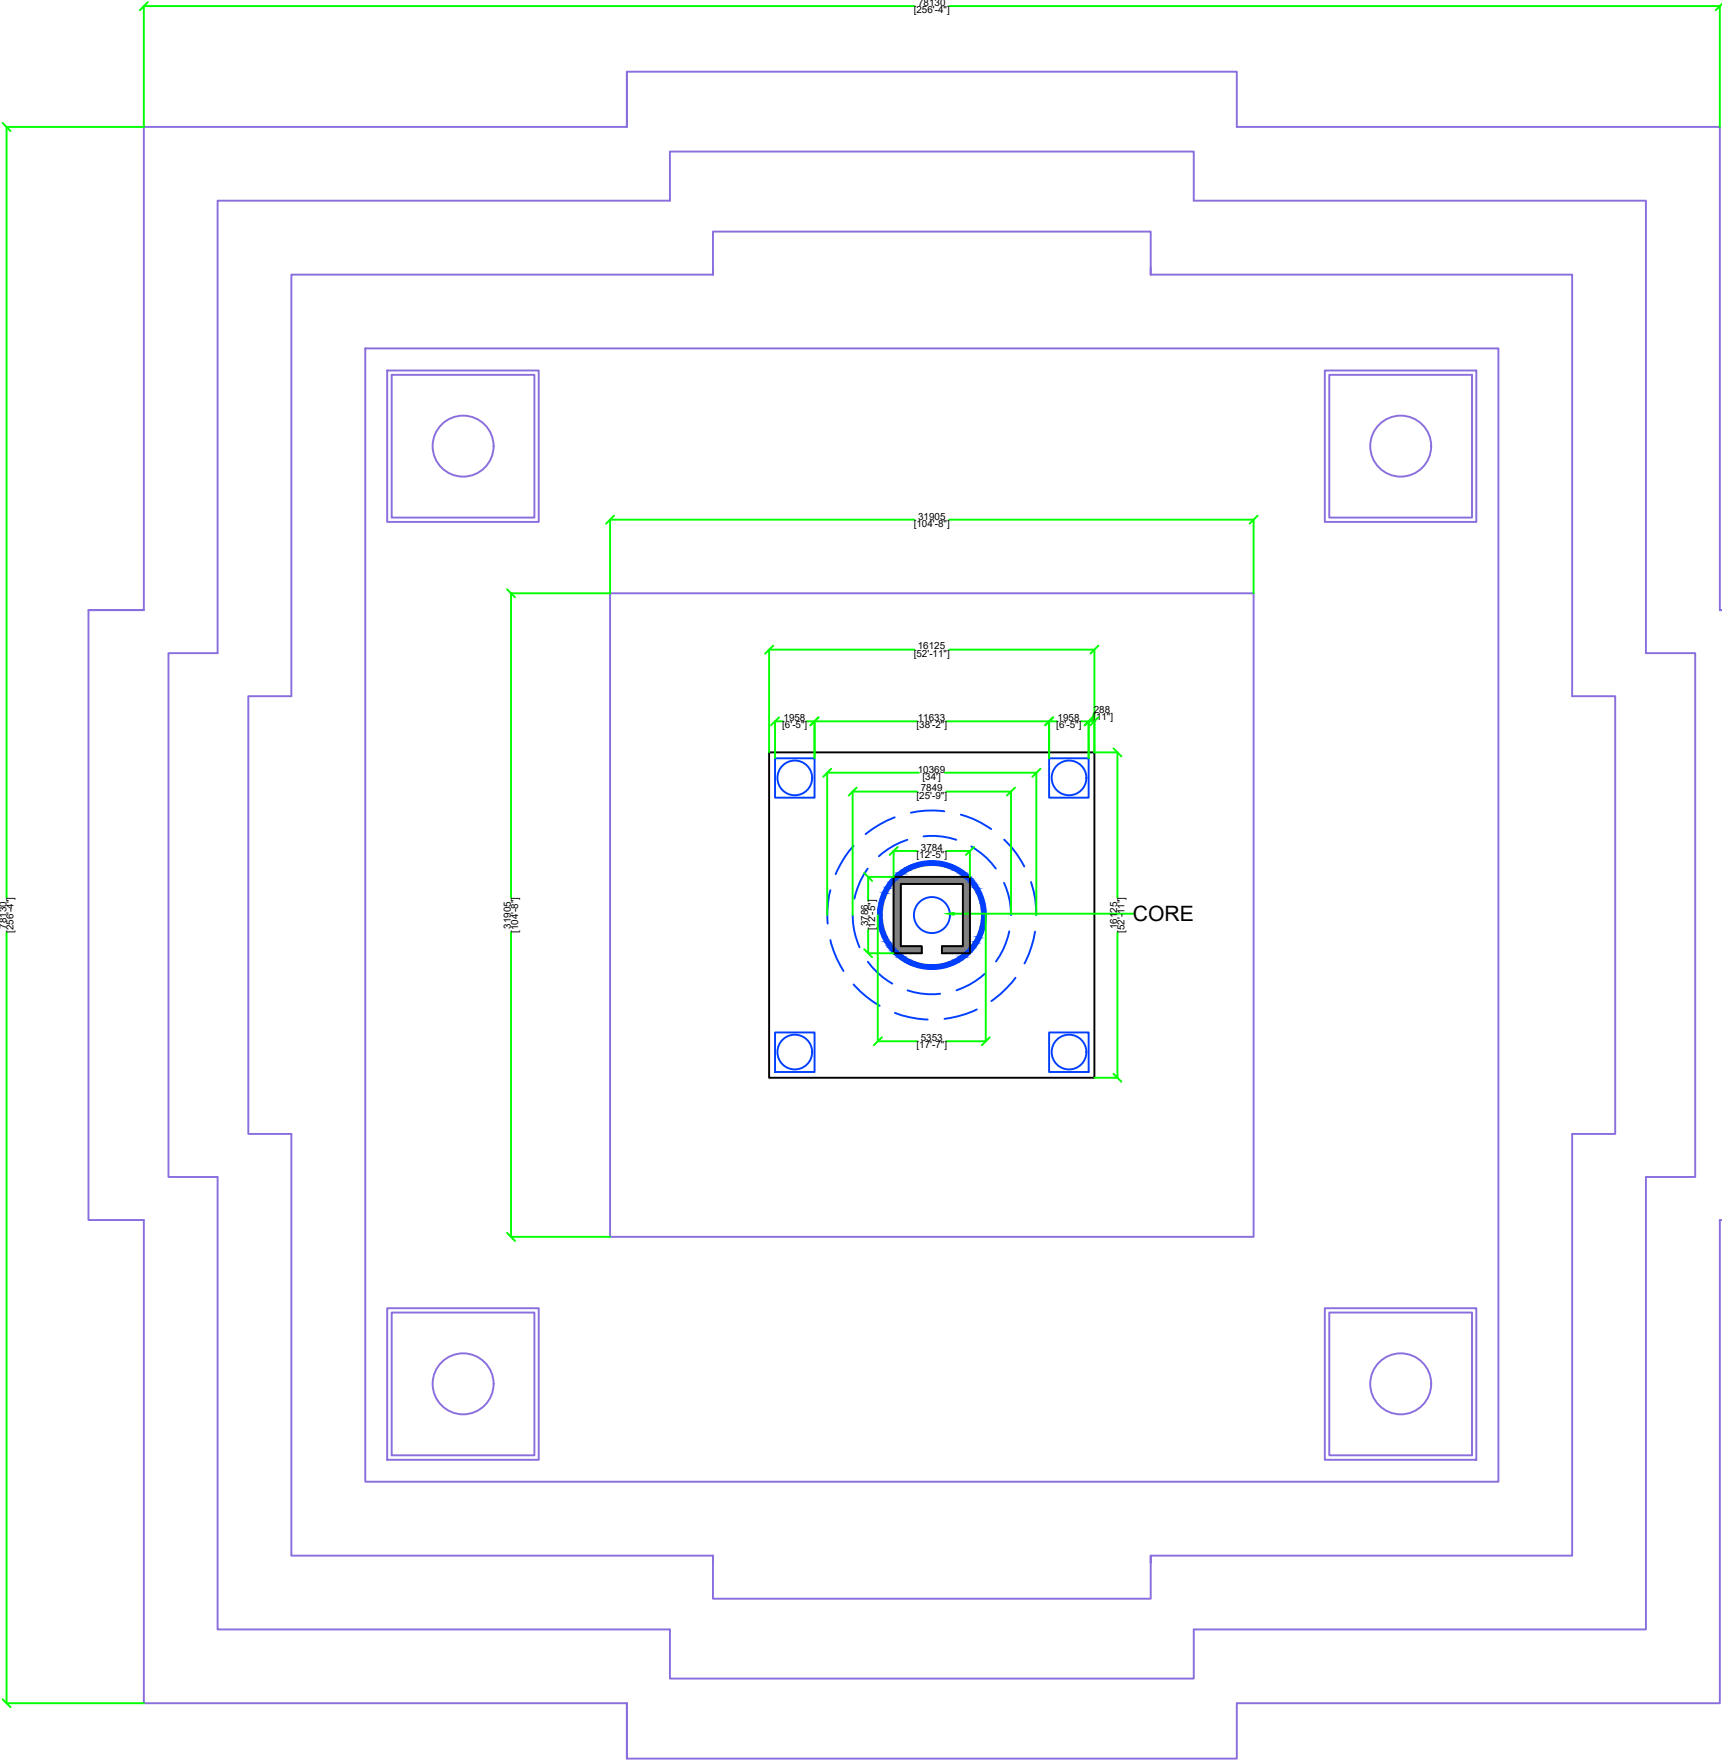

PLAN - LEVEL 4




PROPOSED CONSTRUCTION OF DORDHEN TASHI GOMANG CHOETEN			NOTES		REVISIONAL NOTES	OWNER	ARCHITECT	ENGINEER	PLOT NO.	DATE	DWG. CODE	
TITLE	LOCATION:		-ALL DIMENSIONS ARE IN MILLIMETERS UNLESS SPECIFIED OTHERWISE -ALL DIMENSIONS MEASURE UNFINISHED SURFACES UNLESS SPECIFIED OTHERWISE -ALL DIMENSIONS ARE TO BE READ AND NOT SCALED OFF -ANY DISCREPANCY IN DRAWING IS TO BE BROUGHT TO THE IMMEDIATE NOTICE OF THE CONSULTANT'S SUPERVISION TEAM -MINOR ADJUSTMENTS NEED TO BE CARRIED OUT ON SITE TO MATCH WITH EXISTING BUILDING						NILL	SEPT 2025	RES/AR.	
	GELEPHU, SARPANG						SCALE	THRAM NO.	SHEET NO.			
AS STATED						H.E TSHERING WANGDI	Mr. SONAM TSHERING BA-130 (P)	NTS	NA	AR-06		

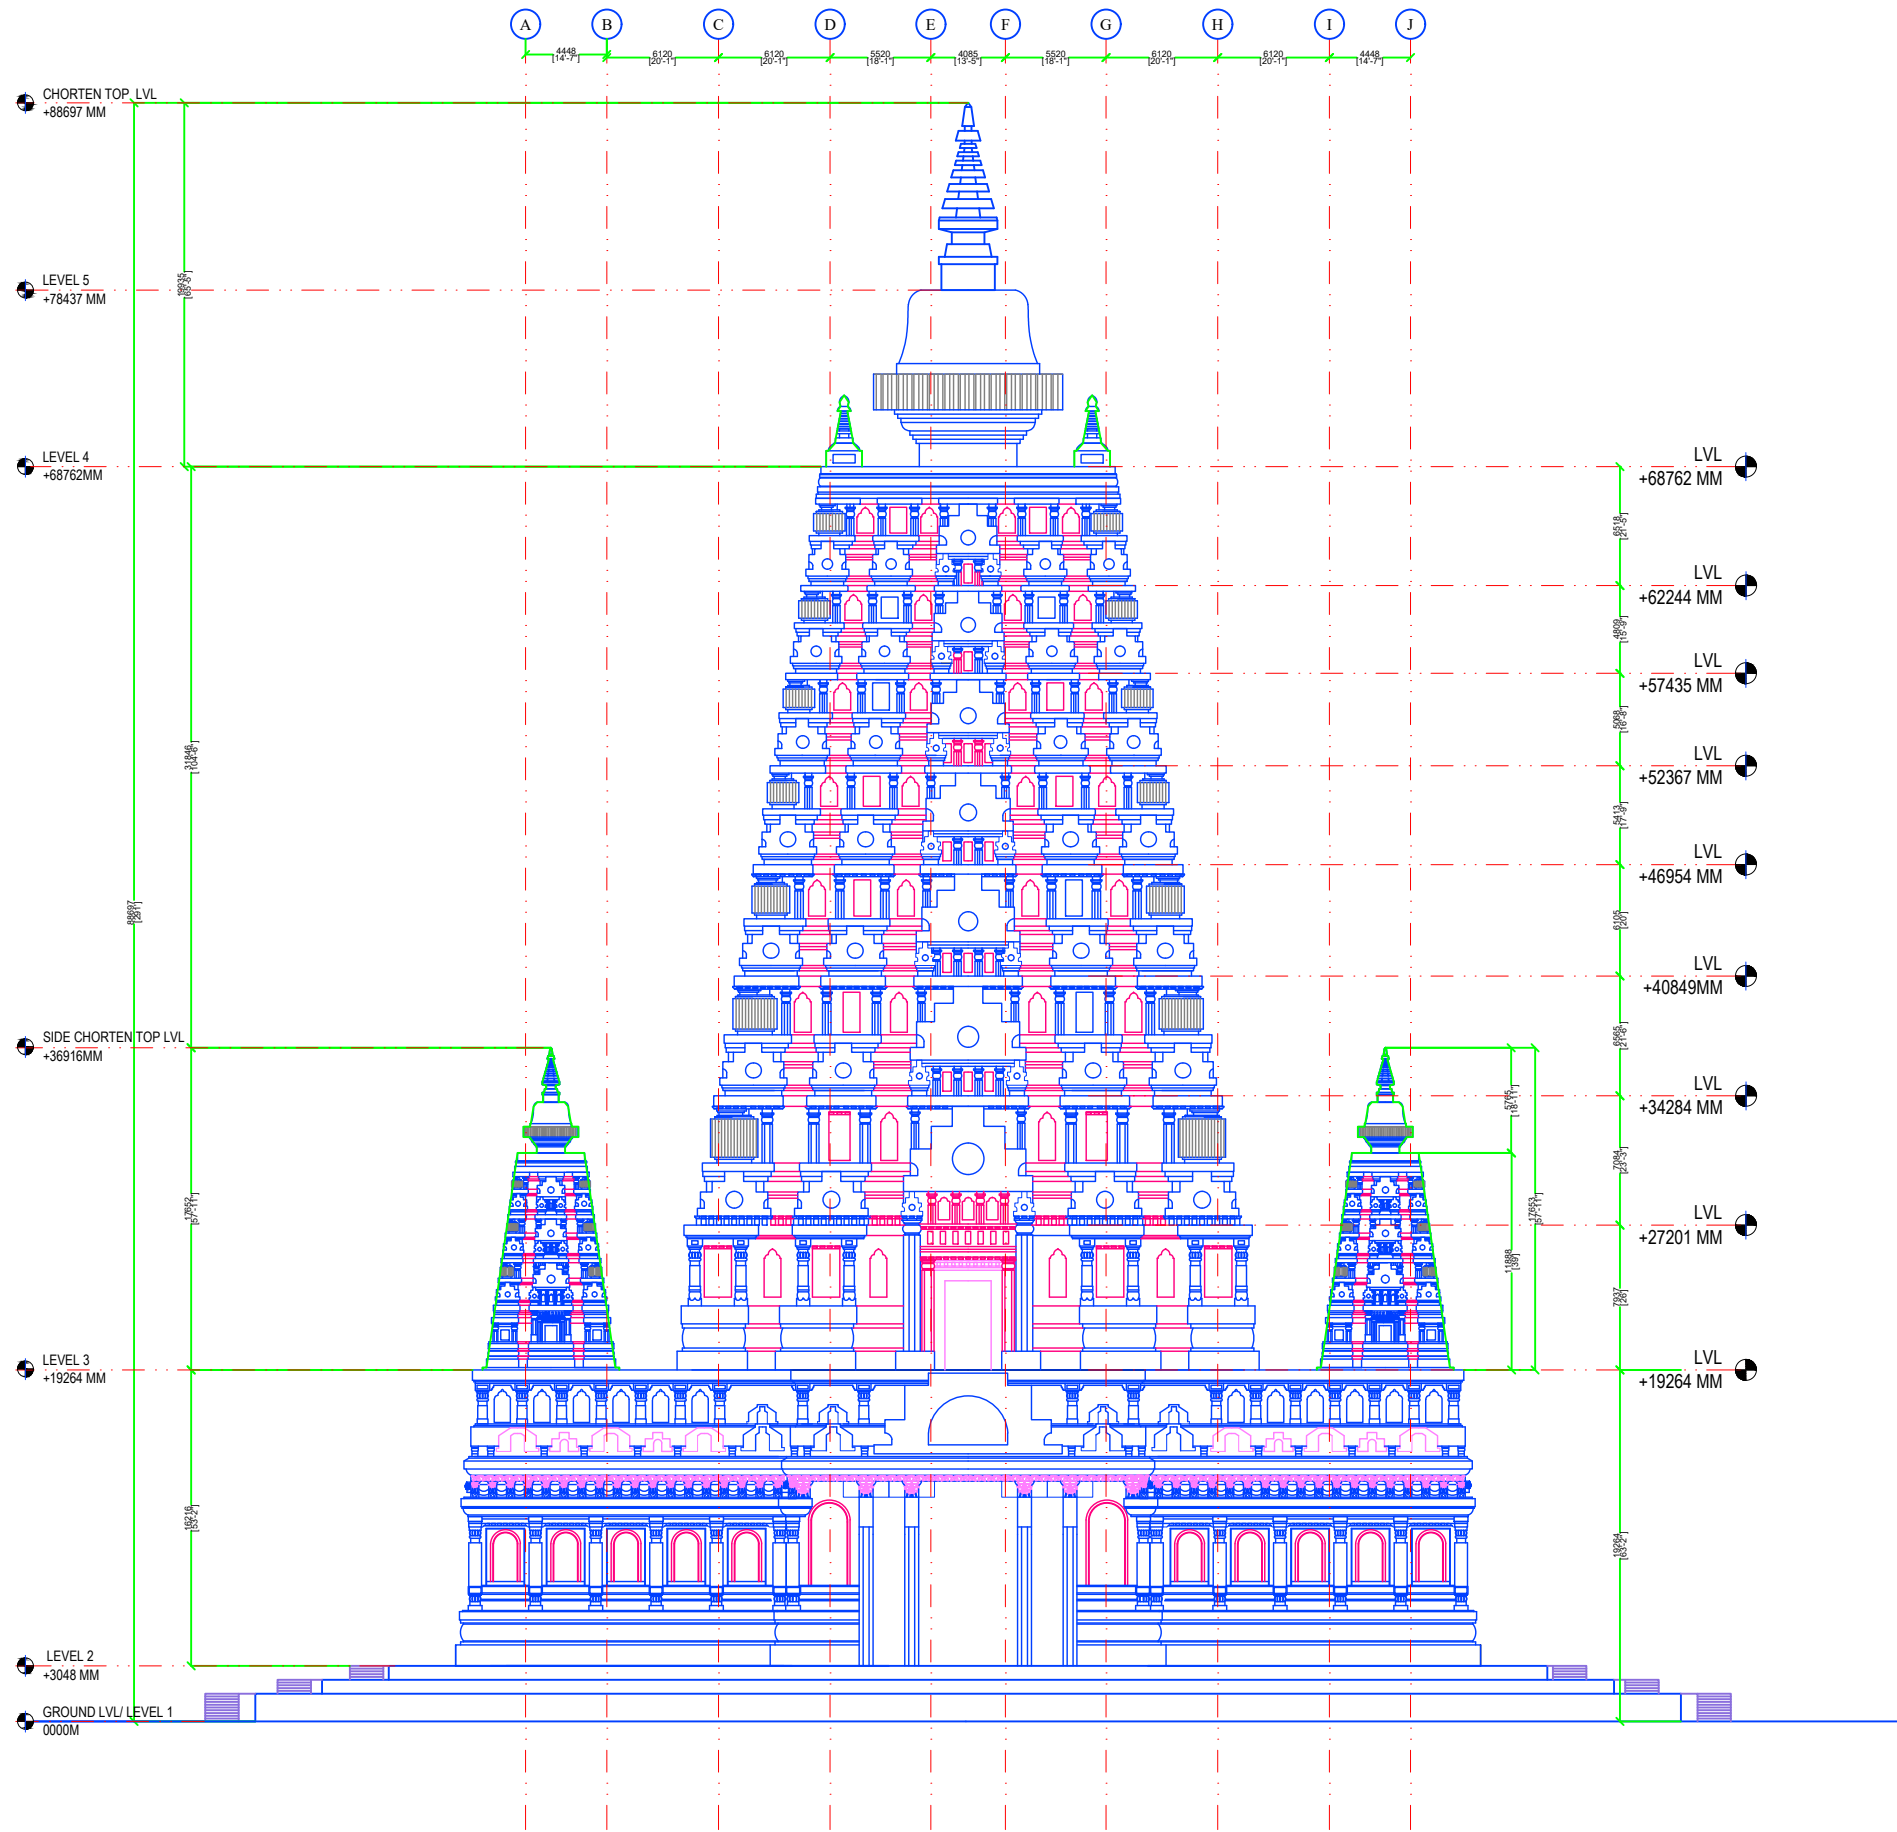


EAST ELEVATION

PROPOSED CONSTRUCTION OF DORDHEN TASHI GOMANG CHOETEN			NOTES -ALL DIMENSIONS ARE IN MILLIMETERS UNLESS SPECIFIED OTHERWISE -ALL DIMENSIONS MEASURE UNFINISHED SURFACES UNLESS SPECIFIED OTHERWISE -ALL DIMENSIONS ARE TO BE READ AND NOT SCALED OFF -ANY DISCREPANCY IN DRAWING IS TO BE BROUGHT TO THE IMMEDIATE NOTICE OF THE CONSULTANT'S SUPERVISION TEAM -MINOR ADJUSTMENTS NEED TO BE CARRIED OUT ON SITE TO MATCH WITH EXISTING BUILDING	REVISIONAL NOTES	OWNER	ARCHITECT	ENGINEER	PLOT NO.	DATE	DWG. CODE	
TITLE AS STATED		LOCATION: GELEPHU, SARPANG						NILL	SEPT 2025	RES/AR.	
							SCALE	THRAM NO.	SHEET NO.		
					H.E TSHERING WANGDI	Mr. SONAM TSHERING BA-130 (P)	NTS	NA	AR-07		

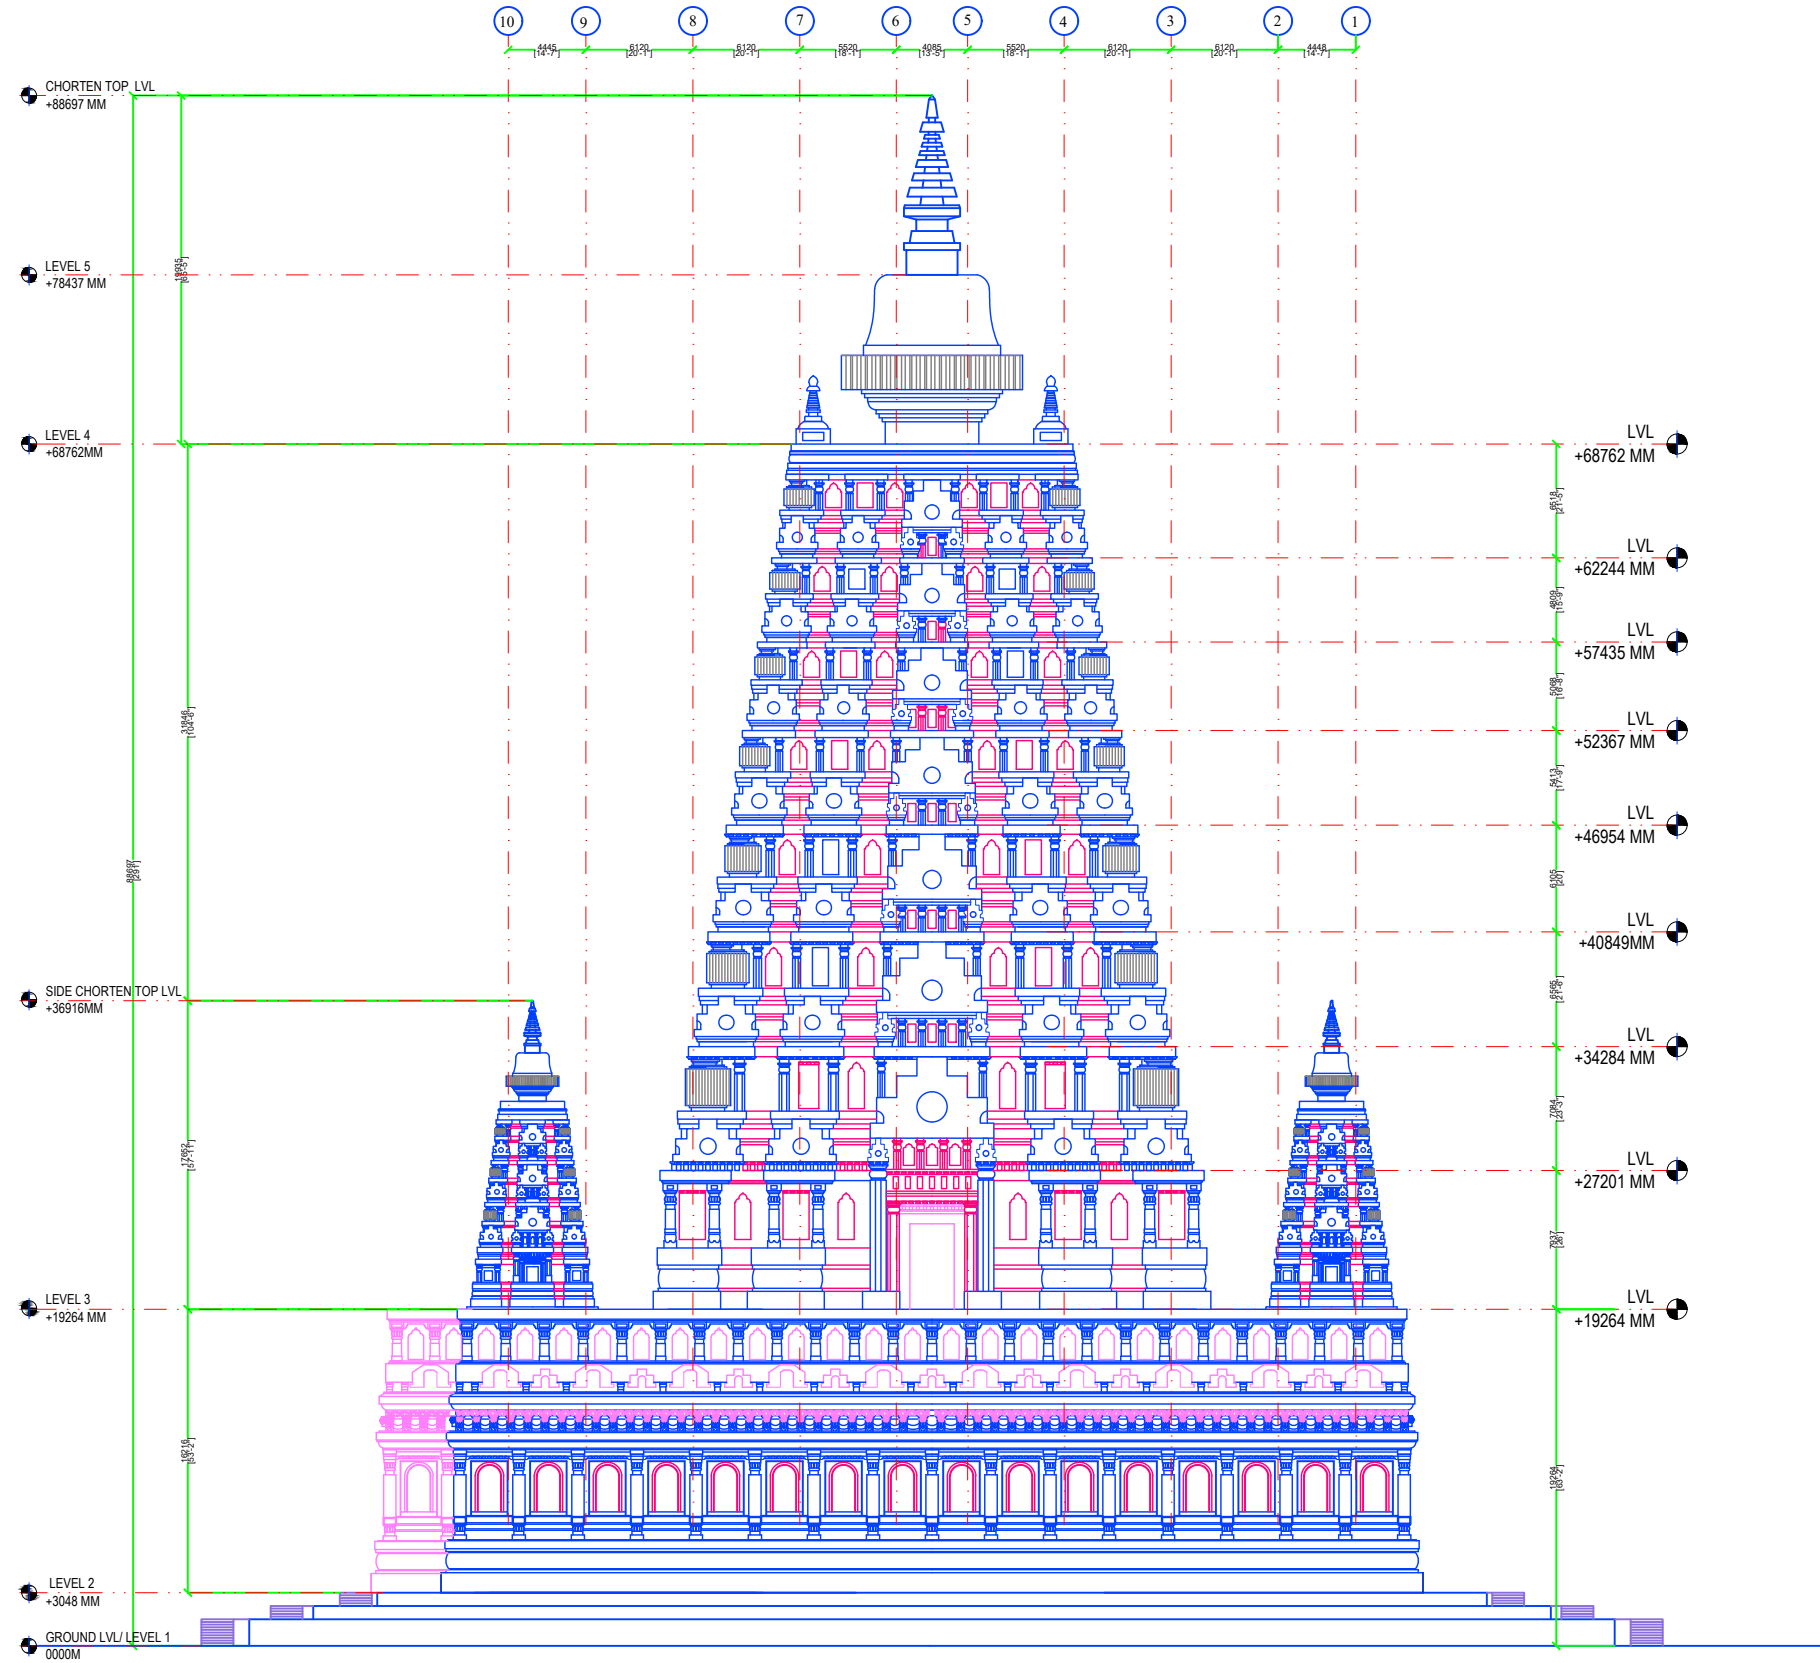

NORTH ELEVATION

PROPOSED CONSTRUCTION OF DORDHEN TASHI GOMANG CHOETEN			NOTES -ALL DIMENSIONS ARE IN MILLIMETERS UNLESS SPECIFIED OTHERWISE -ALL DIMENSIONS MEASURE UNFINISHED SURFACES UNLESS SPECIFIED OTHERWISE - ALL DIMENSIONS ARE TO BE READ AND NOT SCALED OFF - ANY DISCREPANCY IN DRAWING IS TO BE BROUGHT TO THE IMMEDIATE NOTICE OF THE CONSULTANTS/SUPERVISION TEAM - MINOR ADJUSTMENTS NEED TO BE CARRIED OUT ON SITE TO MATCH WITH EXISTING BUILDING	REVISIONAL NOTES	OWNER	ARCHITECT	ENGINEER	PLOT NO.	DATE	DWG. CODE
TITLE AS STATED		LOCATION:						NILL	SEPT 2025	RES/AR.
		GELEPHU, SARPANG					SCALE	THRAM NO.	SHEET NO.	
					H.E TSHERING WANGDI	Mr. SONAM TSHERING BA-130 (P)	NTS	NA	AR-08	

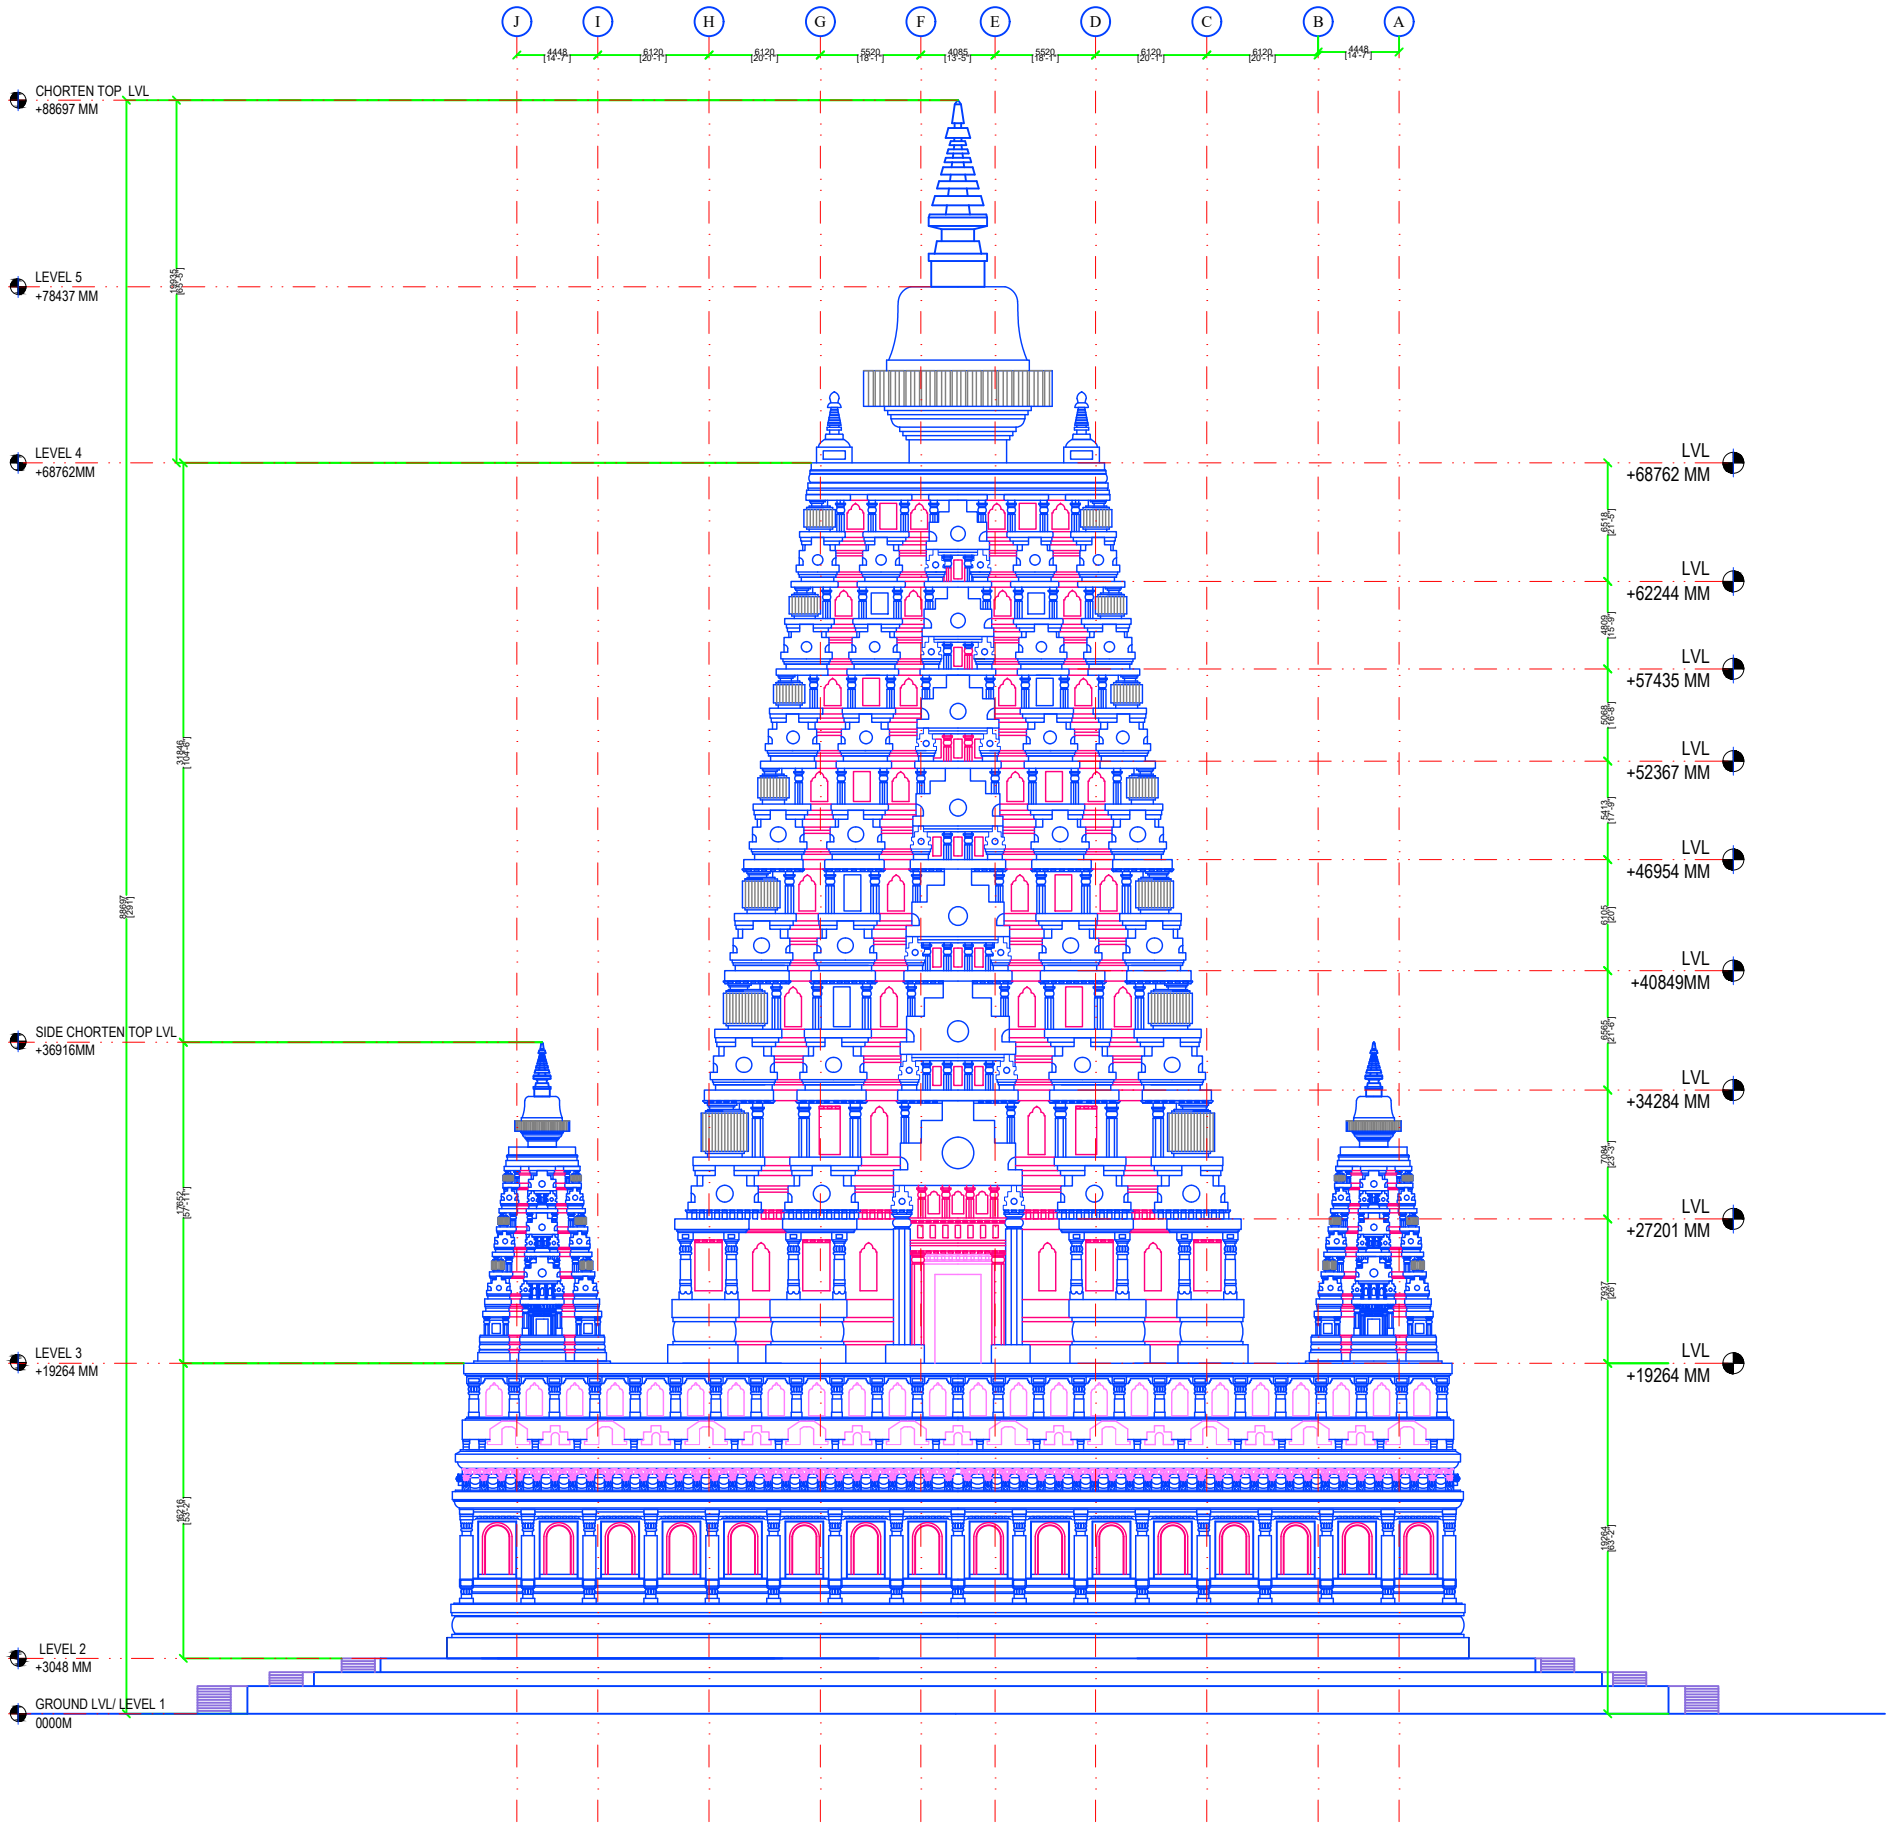

WEST ELEVATION

PROPOSED CONSTRUCTION OF DORDHEN TASHI GOMANG CHOETEN

TITLE
AS STATED


LOCATION:
GELEPHU, SARPANG

NOTES

- ALL DIMENSIONS ARE IN MILLIMETERS UNLESS SPECIFIED OTHERWISE
- ALL DIMENSIONS MEASURE UNFINISHED SURFACES UNLESS SPECIFIED OTHERWISE
- ALL DIMENSIONS ARE TO BE READ AND NOT SCALED OFF
- ANY DISCREPANCY IN DRAWING IS TO BE BROUGHT TO THE IMMEDIATE NOTICE OF THE CONSULTANT'S SUPERVISION TEAM
- MINOR ADJUSTMENTS NEED TO BE CARRIED OUT ON SITE TO MATCH WITH EXISTING BUILDING

REVISIONAL NOTES

OWNER

 

H.E TSHERING WANGDI

ARCHITECT



Mr. SONAM TSHERING
BA-130 (P)

ENGINEER

SCALE
NTS

PLOT NO.

NILL

THRAM NO.

NA

DATE


SEPT 2025

SHEET NO.

AR-09


DWG. CODE

RES/AR.

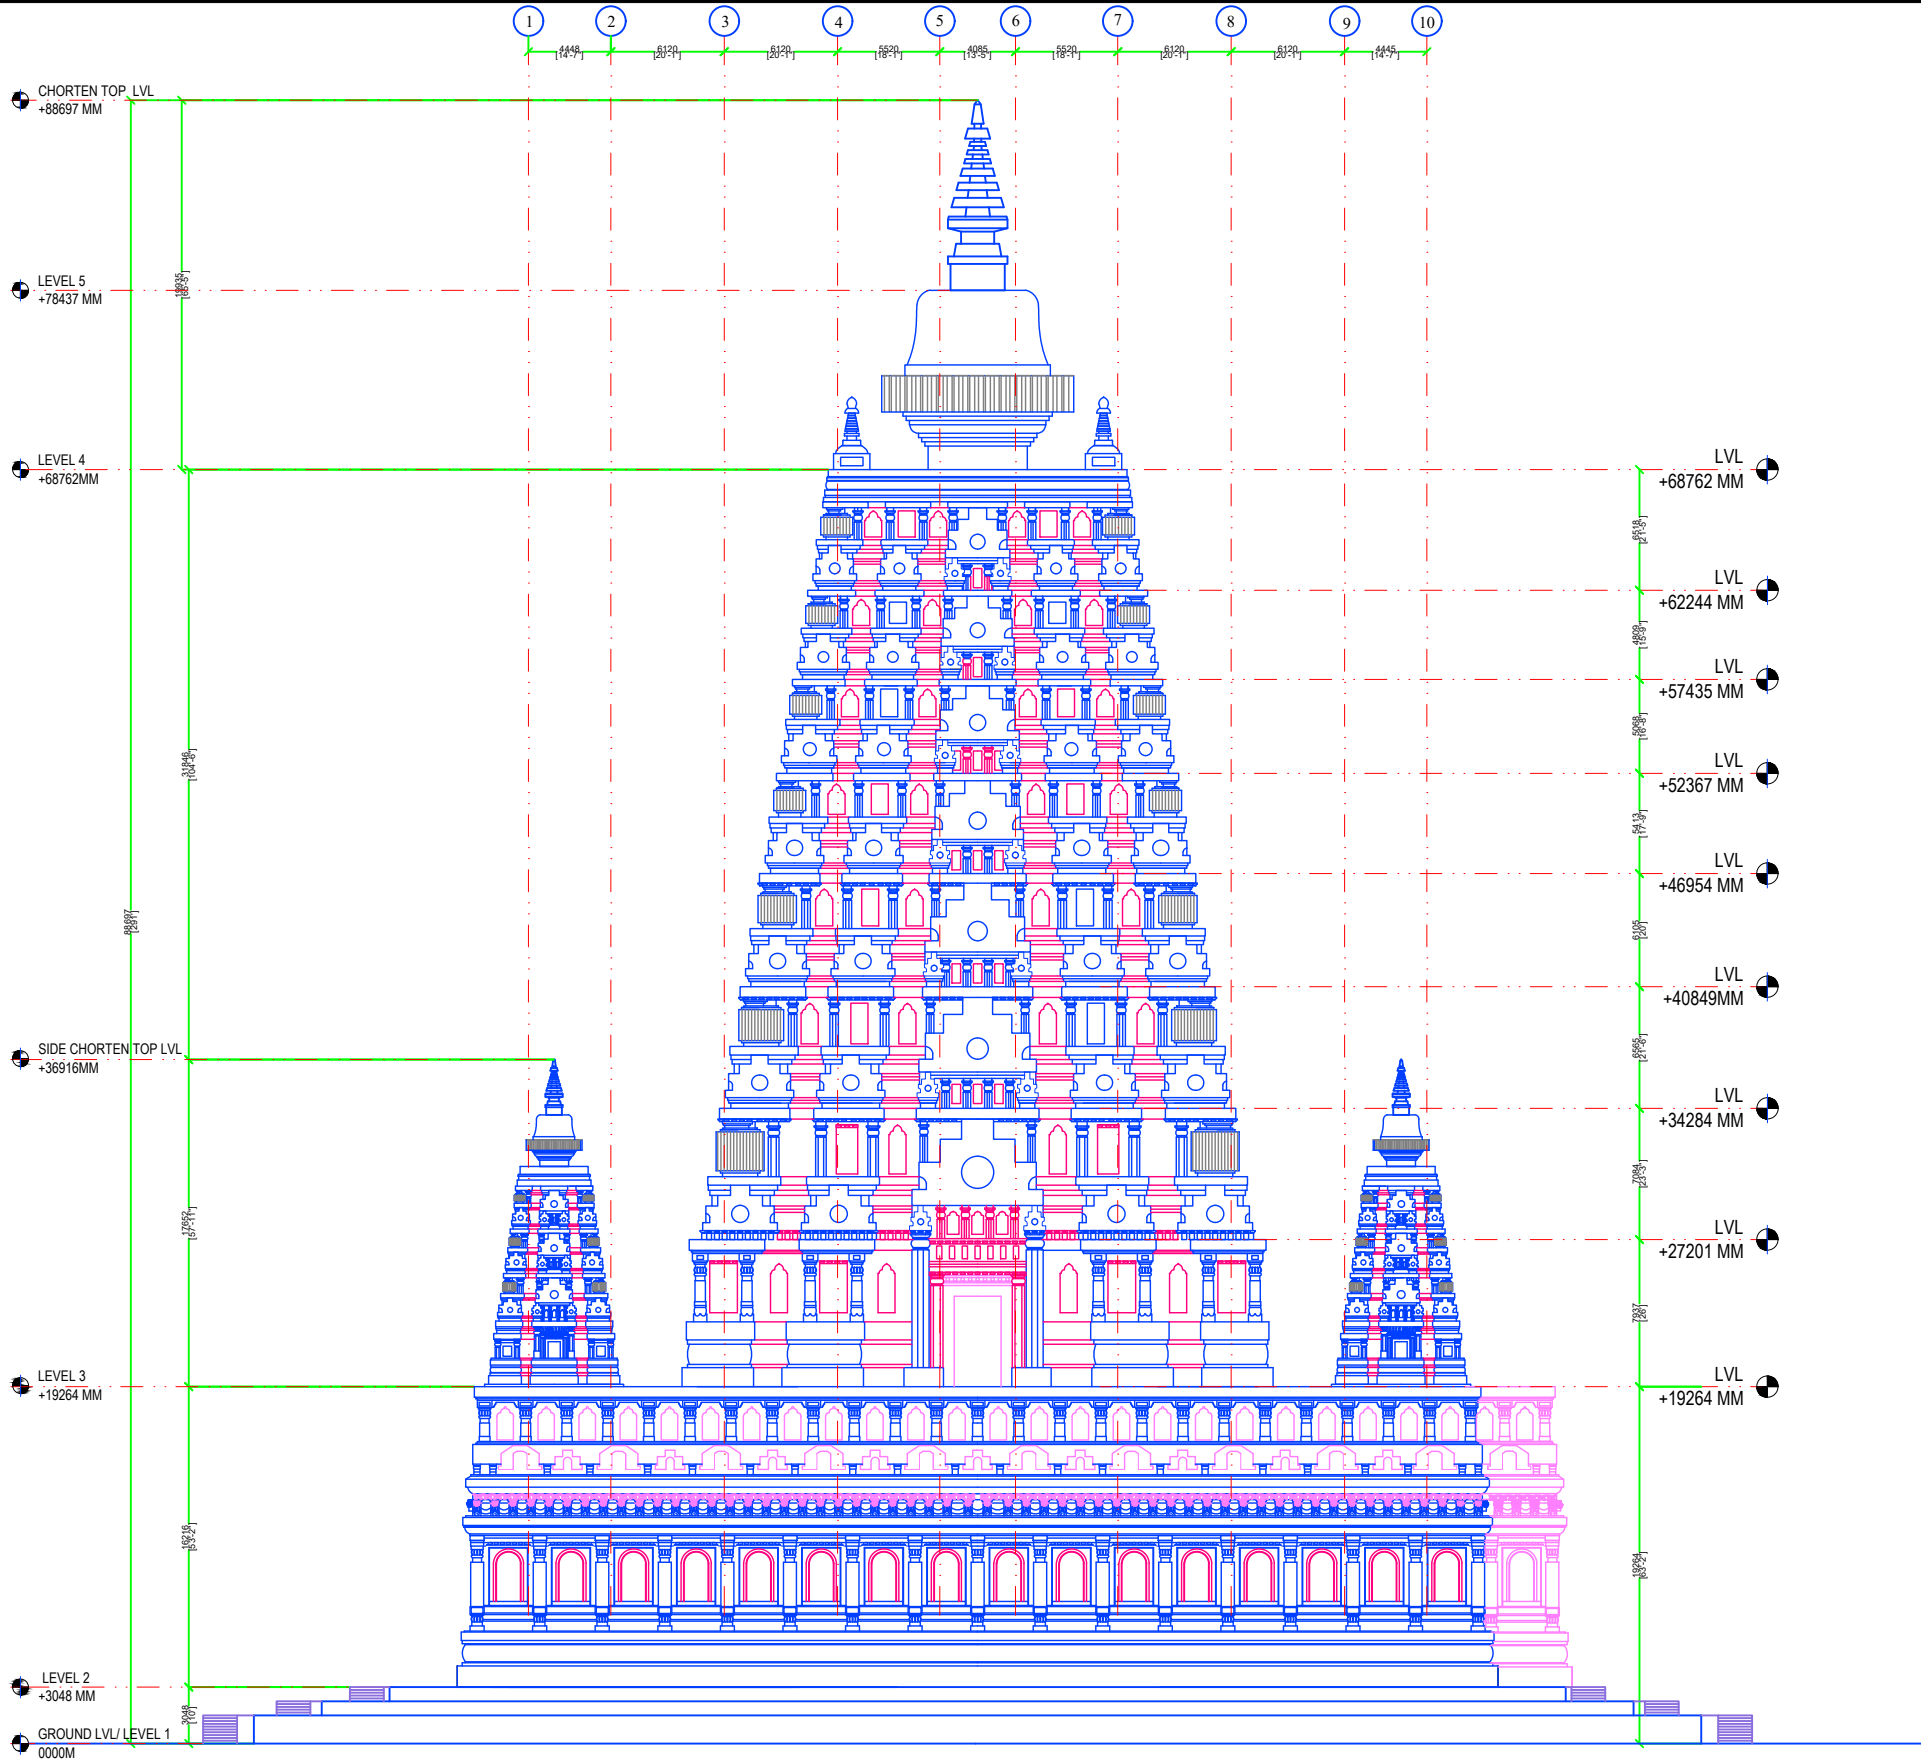

SOUTH ELEVATION

PROPOSED CONSTRUCTION OF DORDHEN TASHI GOMANG CHOETEN			NOTES -ALL DIMENSIONS ARE IN MILLIMETERS UNLESS SPECIFIED OTHERWISE -ALL DIMENSIONS MEASURE UNFINISHED SURFACES UNLESS SPECIFIED OTHERWISE - ALL DIMENSIONS ARE TO BE READ AND NOT SCALED OFF - ANY DISCREPANCY IN DRAWING IS TO BE BROUGHT TO THE IMMEDIATE NOTICE OF THE CONSULTANTS SUPERVISION TEAM - MINOR ADJUSTMENTS NEED TO BE CARRIED OUT ON SITE TO MATCH WITH EXISTING BUILDING	REVISIONAL NOTES	OWNER	ARCHITECT	ENGINEER	PLOT NO.	DATE	DWG. CODE
TITLE AS STATED							NILL	SEPT 2025	RES/AR.	
		H.E TSHERING WANGDI			Mr. SONAM TSHERING BA-130 (P)	SCALE	THRAM NO.	SHEET NO.		
						NTS	NA	AR-10		
			LOCATION: GELEPHU, SARPANG							

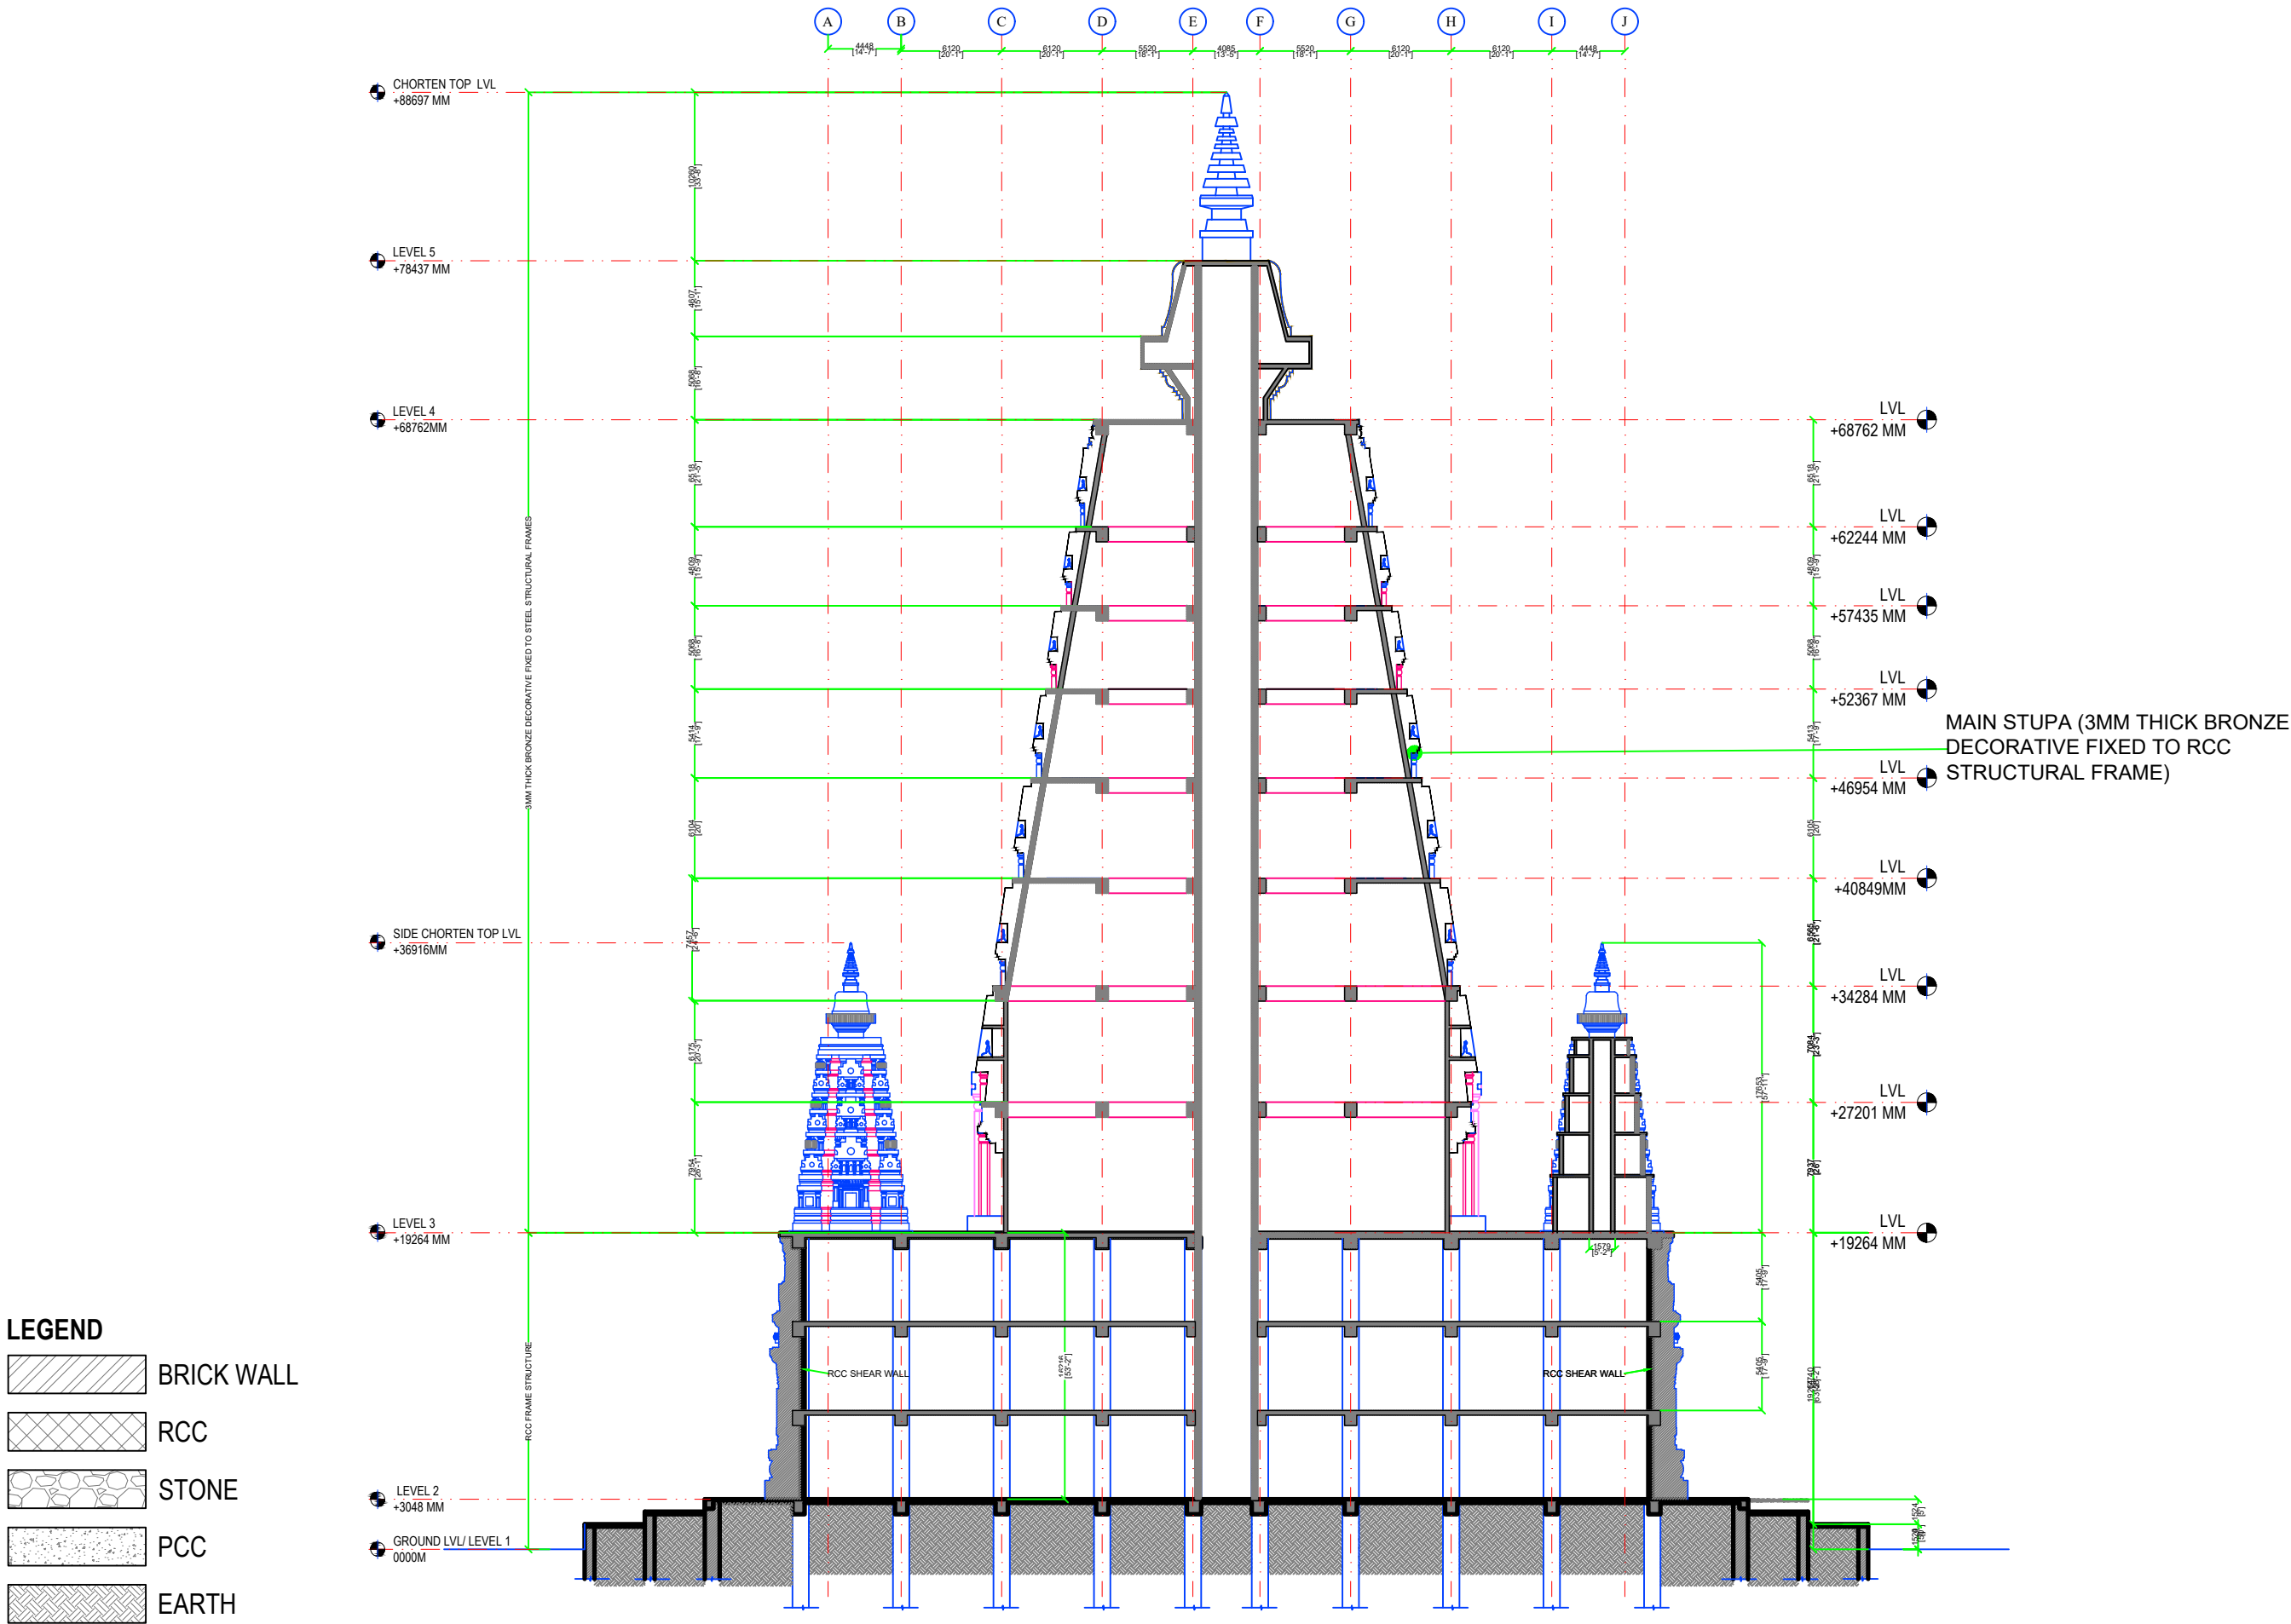

- LEGEND**
- BRICK WALL
 - RCC
 - STONE
 - PCC
 - EARTH

PROPOSED CONSTRUCTION OF DORDHEN TASHI GOMANG CHOETEN

TITLE
SECTION A-A


LOCATION:
GELEPHU, SARPANG

NOTES

- ALL DIMENSIONS ARE IN MILLIMETERS UNLESS SPECIFIED OTHERWISE
- ALL DIMENSIONS MEASURE UNFINISHED SURFACES UNLESS SPECIFIED OTHERWISE
- ALL DIMENSIONS ARE TO BE READ AND NOT SCALED OFF
- ANY DISCREPANCY IN DRAWING IS TO BE BROUGHT TO THE IMMEDIATE NOTICE OF THE CONSULTANT'S SUPERVISION TEAM
- MINOR ADJUSTMENTS NEED TO BE CARRIED OUT ON SITE TO MATCH WITH EXISTING BUILDING

REVISIONAL NOTES

OWNER	ARCHITECT	ENGINEER	PLOT NO.	DATE	DWG. CODE
H.E TSHERING WANGDI	Mr. SONAM TSHERING BA-130 (P)	NTS	NILL	SEPT 2025	RES/AR.
			THRAM NO.		SHEET NO.
			NA		AR-11

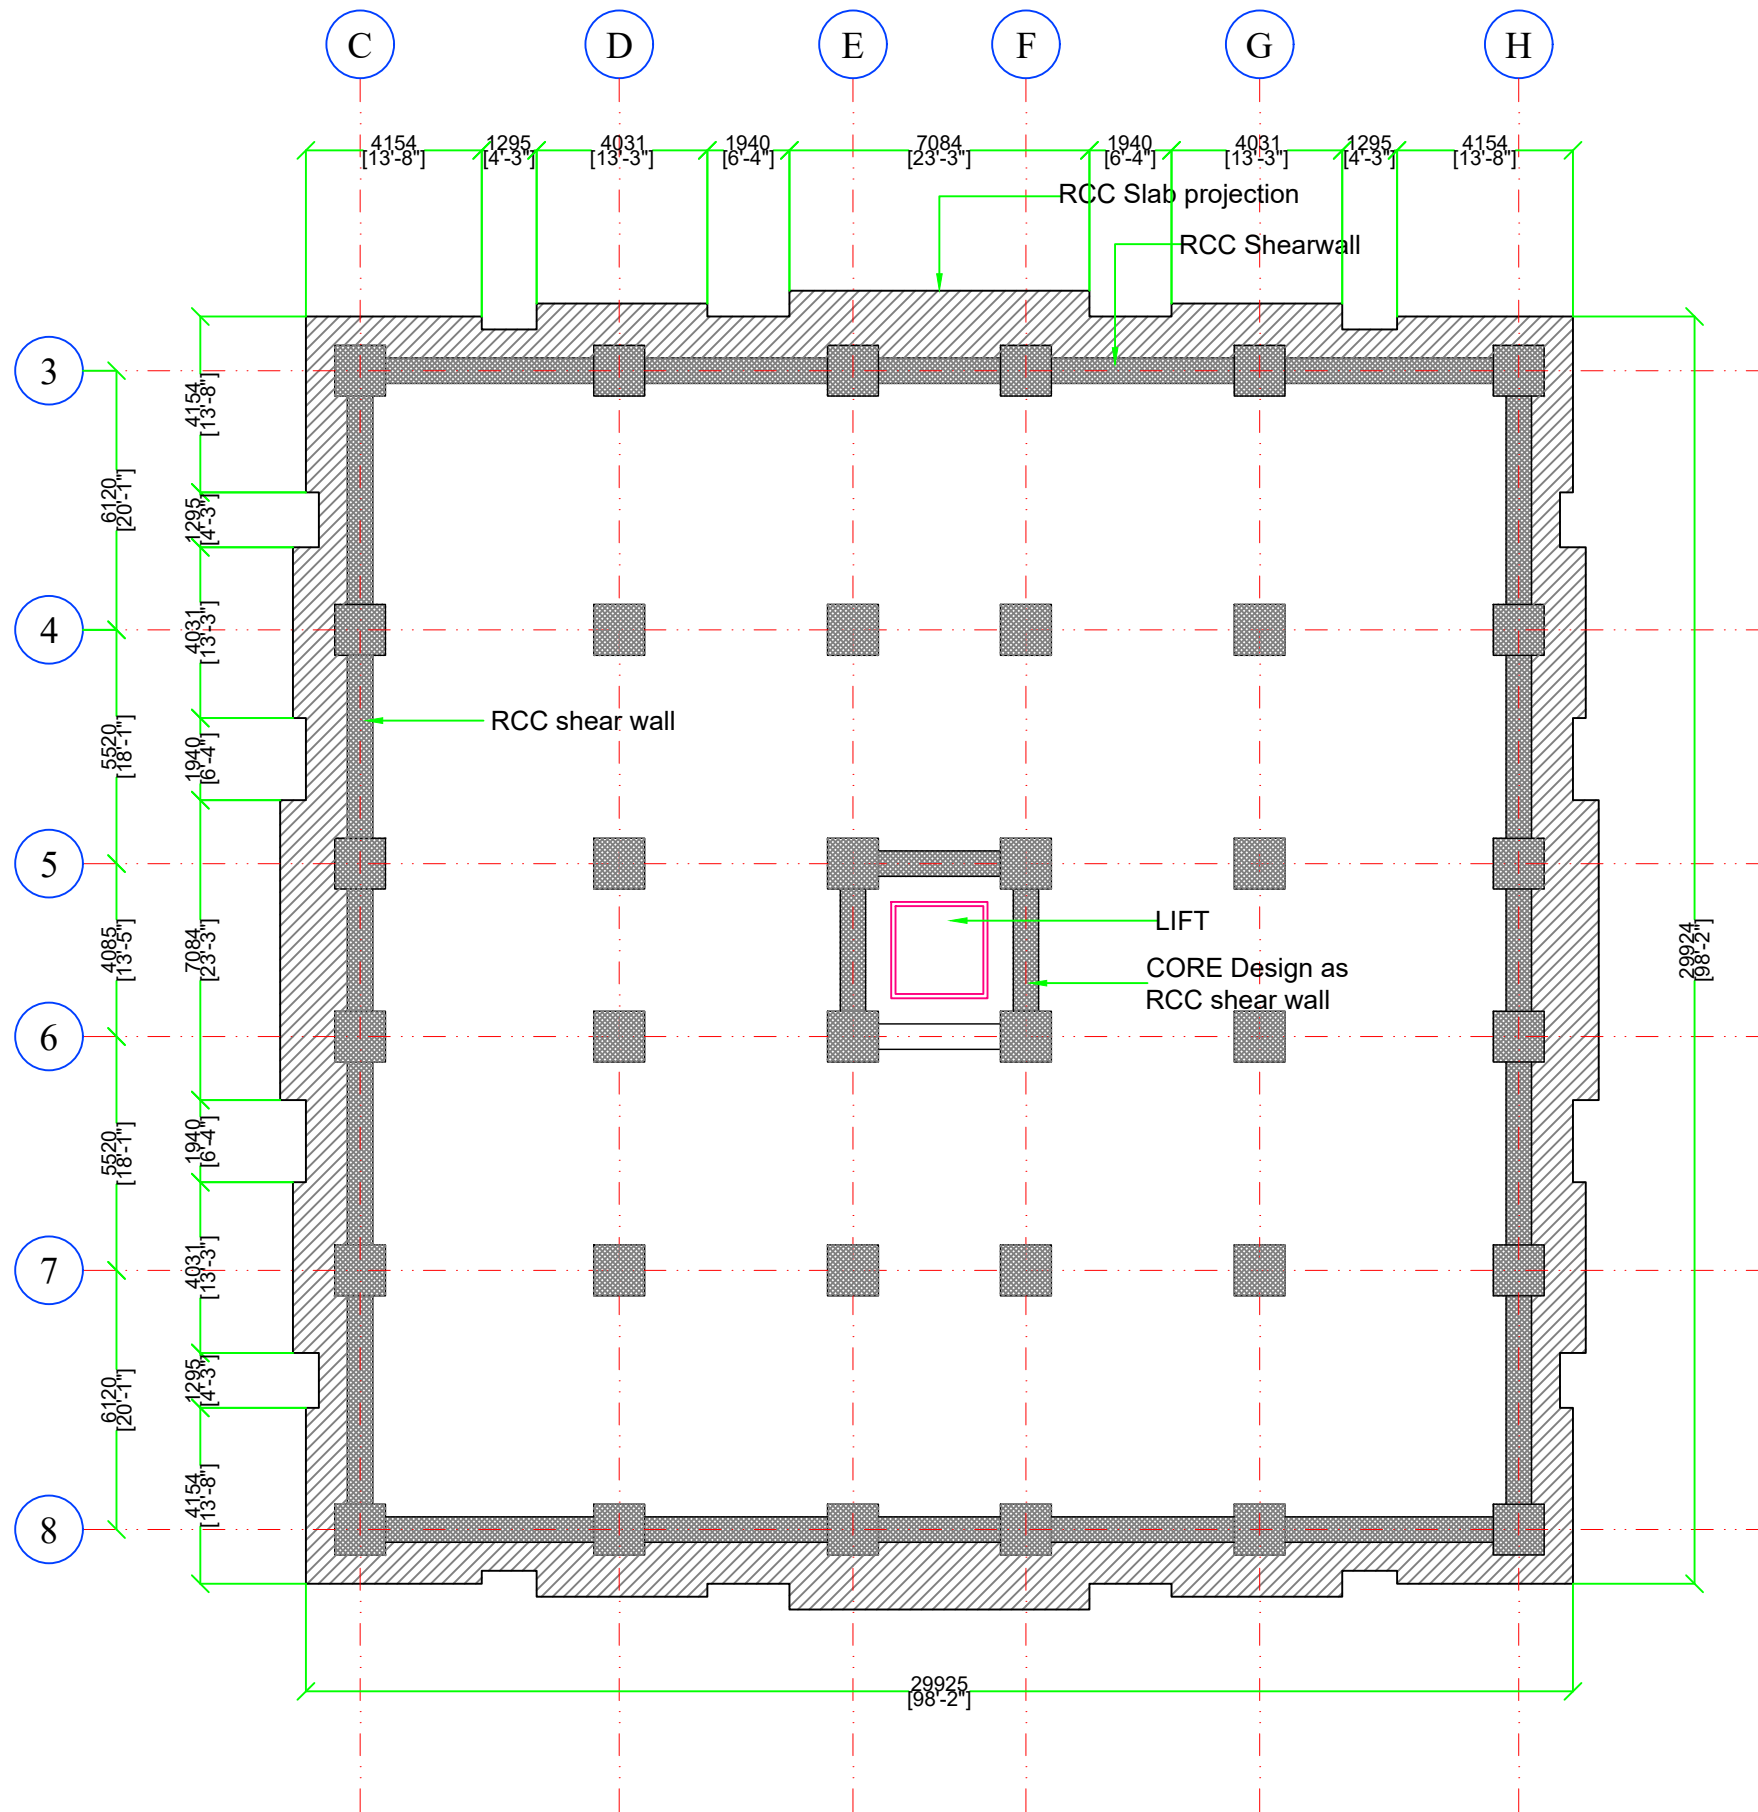

PLAN AT LVL +27201 MM

LEGEND	
	BRICK WALL
	RCC
	STONE
	PCC
	EARTH

PROPOSED CONSTRUCTION OF DORDHEN TASHI GOMANG CHOETEN

TITLE

AS STATED

LOCATION:

GELEPHU, SARPANG

NOTES

- ALL DIMENSIONS ARE IN MILLIMETERS UNLESS SPECIFIED OTHERWISE
- ALL DIMENSIONS MEASURE UNFINISHED SURFACES UNLESS SPECIFIED OTHERWISE
- ALL DIMENSIONS ARE TO BE READ AND NOT SCALED OFF
- ANY DISCREPANCY IN DRAWING IS TO BE BROUGHT TO THE IMMEDIATE NOTICE OF THE CONSULTANT'S SUPERVISION TEAM
- MINOR ADJUSTMENTS NEED TO BE CARRIED OUT ON SITE TO MATCH WITH EXISTING BUILDING

REVISIONAL NOTES

OWNER

H.E TSHERING WANGDI

ARCHITECT

Mr. SONAM TSHERING
BA-130 (P)

ENGINEER

NTS

PLOT NO.

NILL

NA

DATE

SEPT 2025

AR-12

DWG. CODE

RES/AR.

SCALE


NA

THRAM NO.

NA

SHEET NO.

AR-12

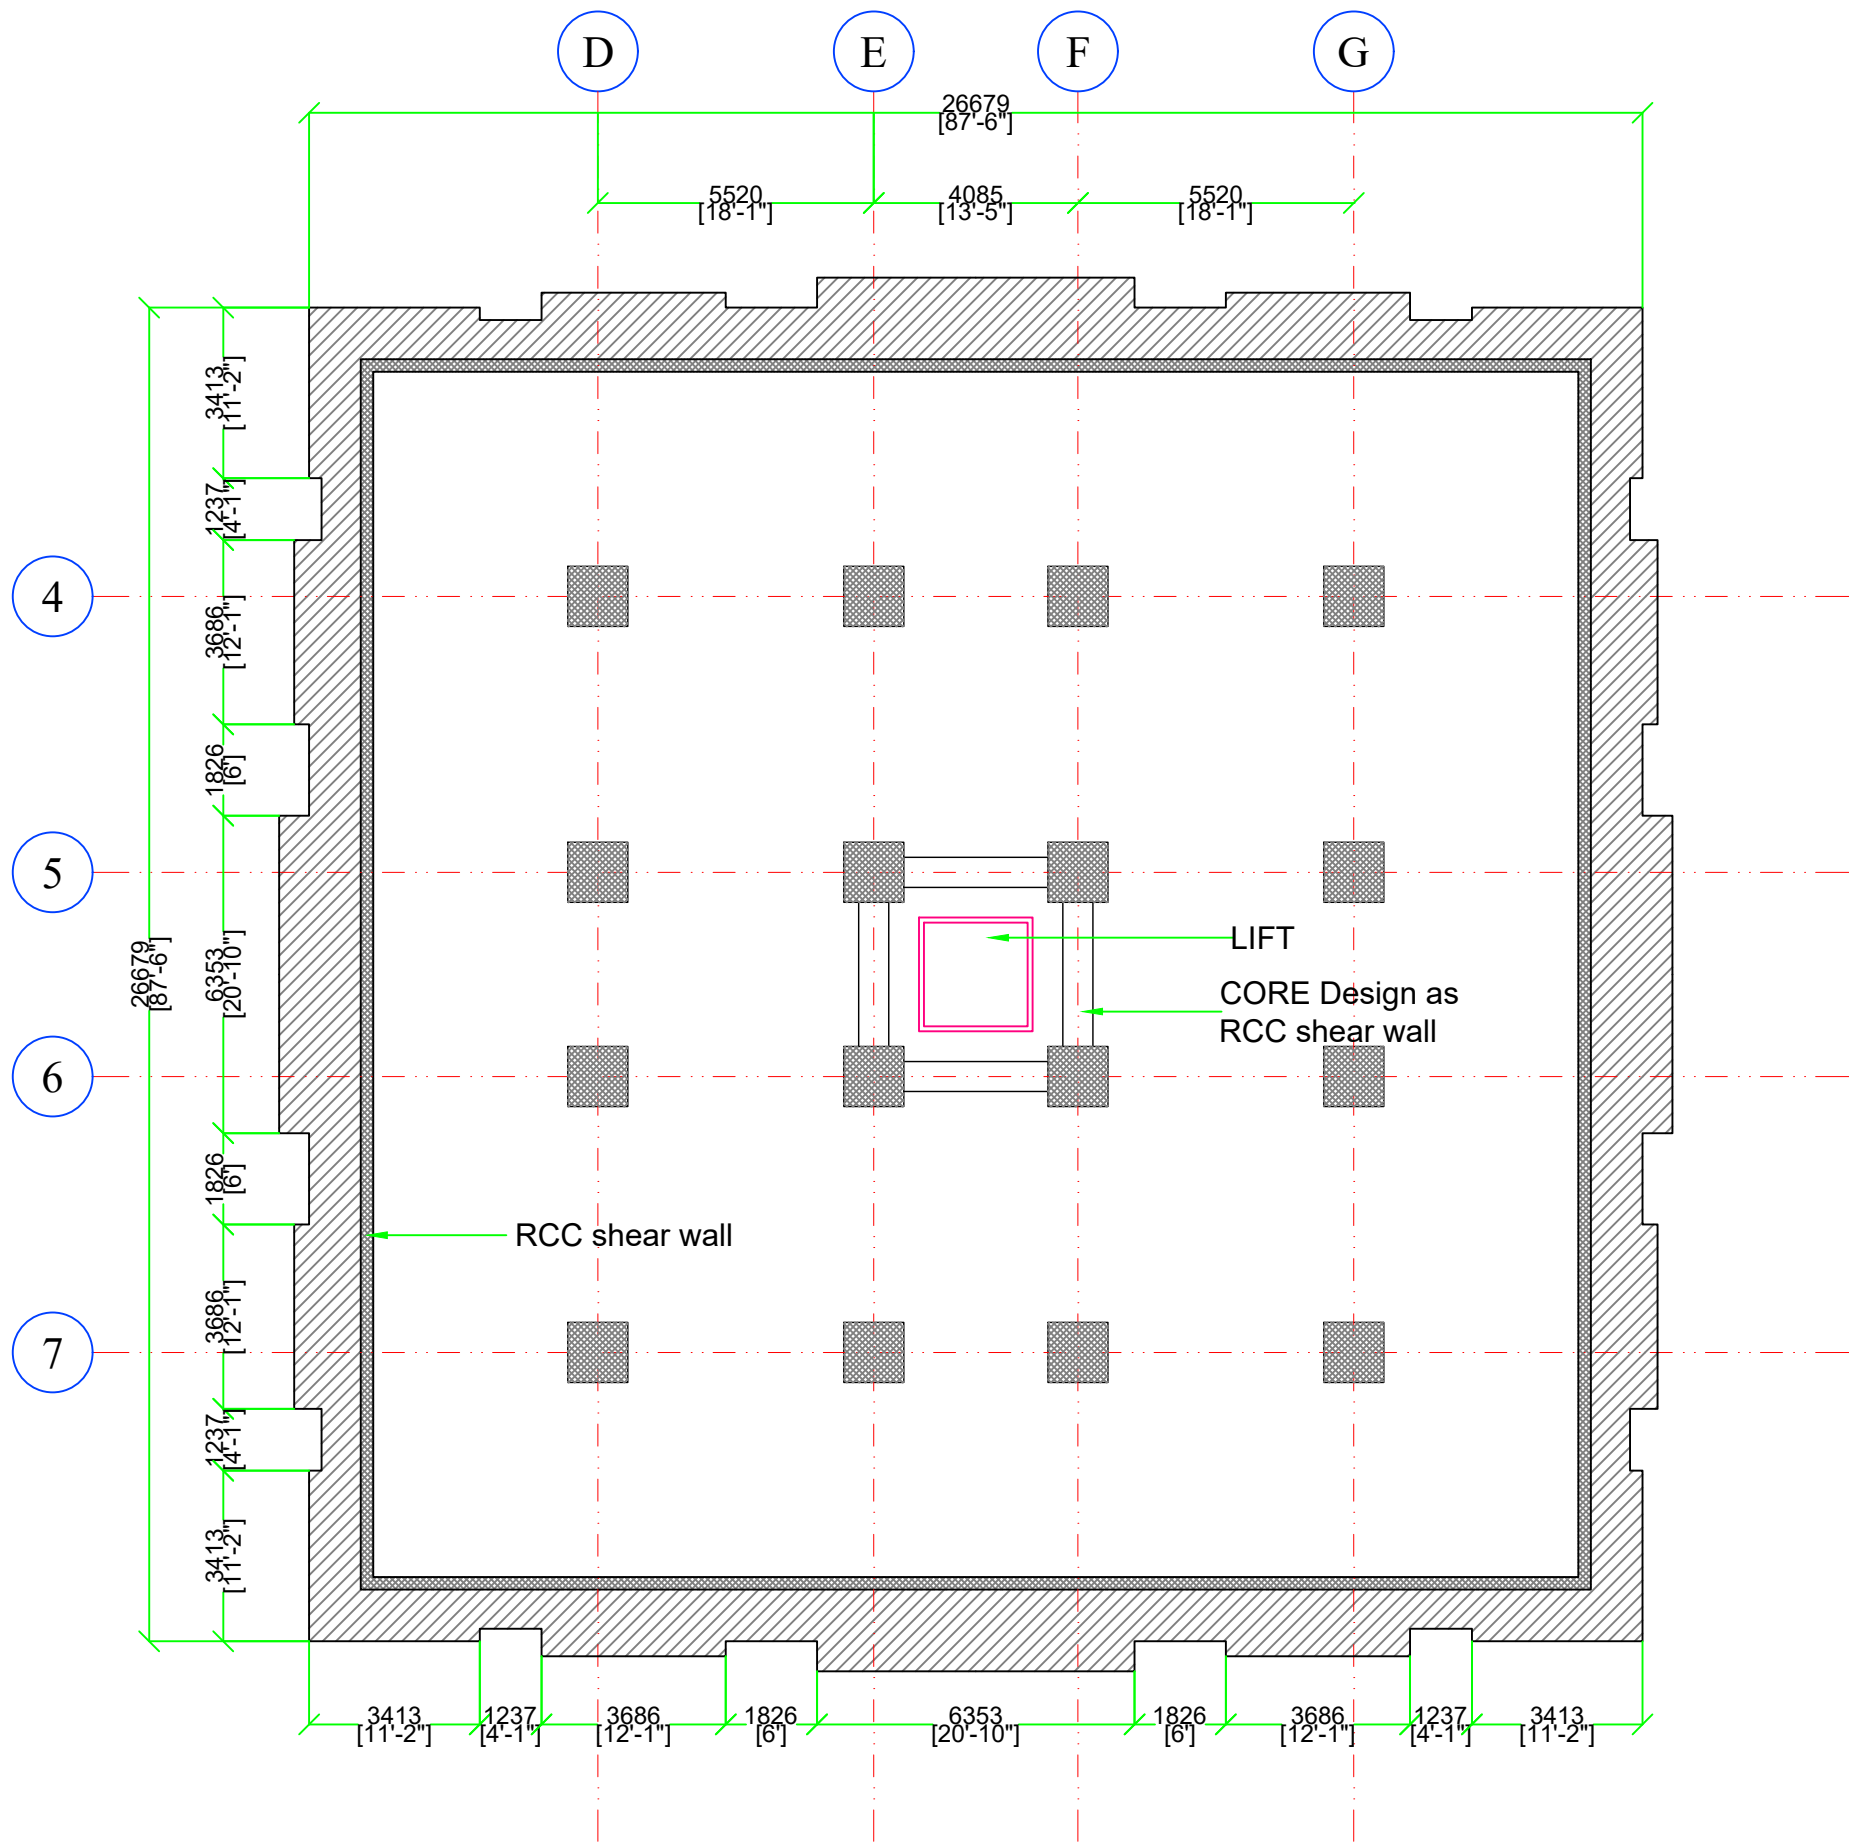

PLAN AT LVL +34284 MM

LEGEND

	BRICK WALL
	RCC
	STONE
	PCC
	EARTH

NOTES

-ALL DIMENSIONS ARE IN MILLIMETERS UNLESS SPECIFIED OTHERWISE
-ALL DIMENSIONS MEASURE UNFINISHED SURFACES UNLESS SPECIFIED OTHERWISE
-ALL DIMENSIONS ARE TO BE READ AND NOT SCALED OFF
-ANY DISCREPANCY IN DRAWING IS TO BE BROUGHT TO THE IMMEDIATE NOTICE OF THE CONSULTANT'S SUPERVISION TEAM
-MINOR ADJUSTMENTS NEED TO BE CARRIED OUT ON SITE TO MATCH WITH EXISTING BUILDING

REVISIONAL NOTES

OWNER

H.E TSHERING WANGDI

ARCHITECT

Mr. SONAM TSHERING
BA-130 (P)

ENGINEER

NTS

PLOT NO.

NILL

NA

DATE

SEPT 2025

AR-13

DWG. CODE

RES/AR.

SCALE

NTS

THRAM NO.

NA

SHEET NO.

AR-13

PROPOSED CONSTRUCTION OF DORDHEN TASHI GOMANG CHOETEN

TITLE


AS STATED

LOCATION:

GELEPHU, SARPANG

LEGEND

- BRICK WALL
- RCC
- STONE
- PCC
- EARTH

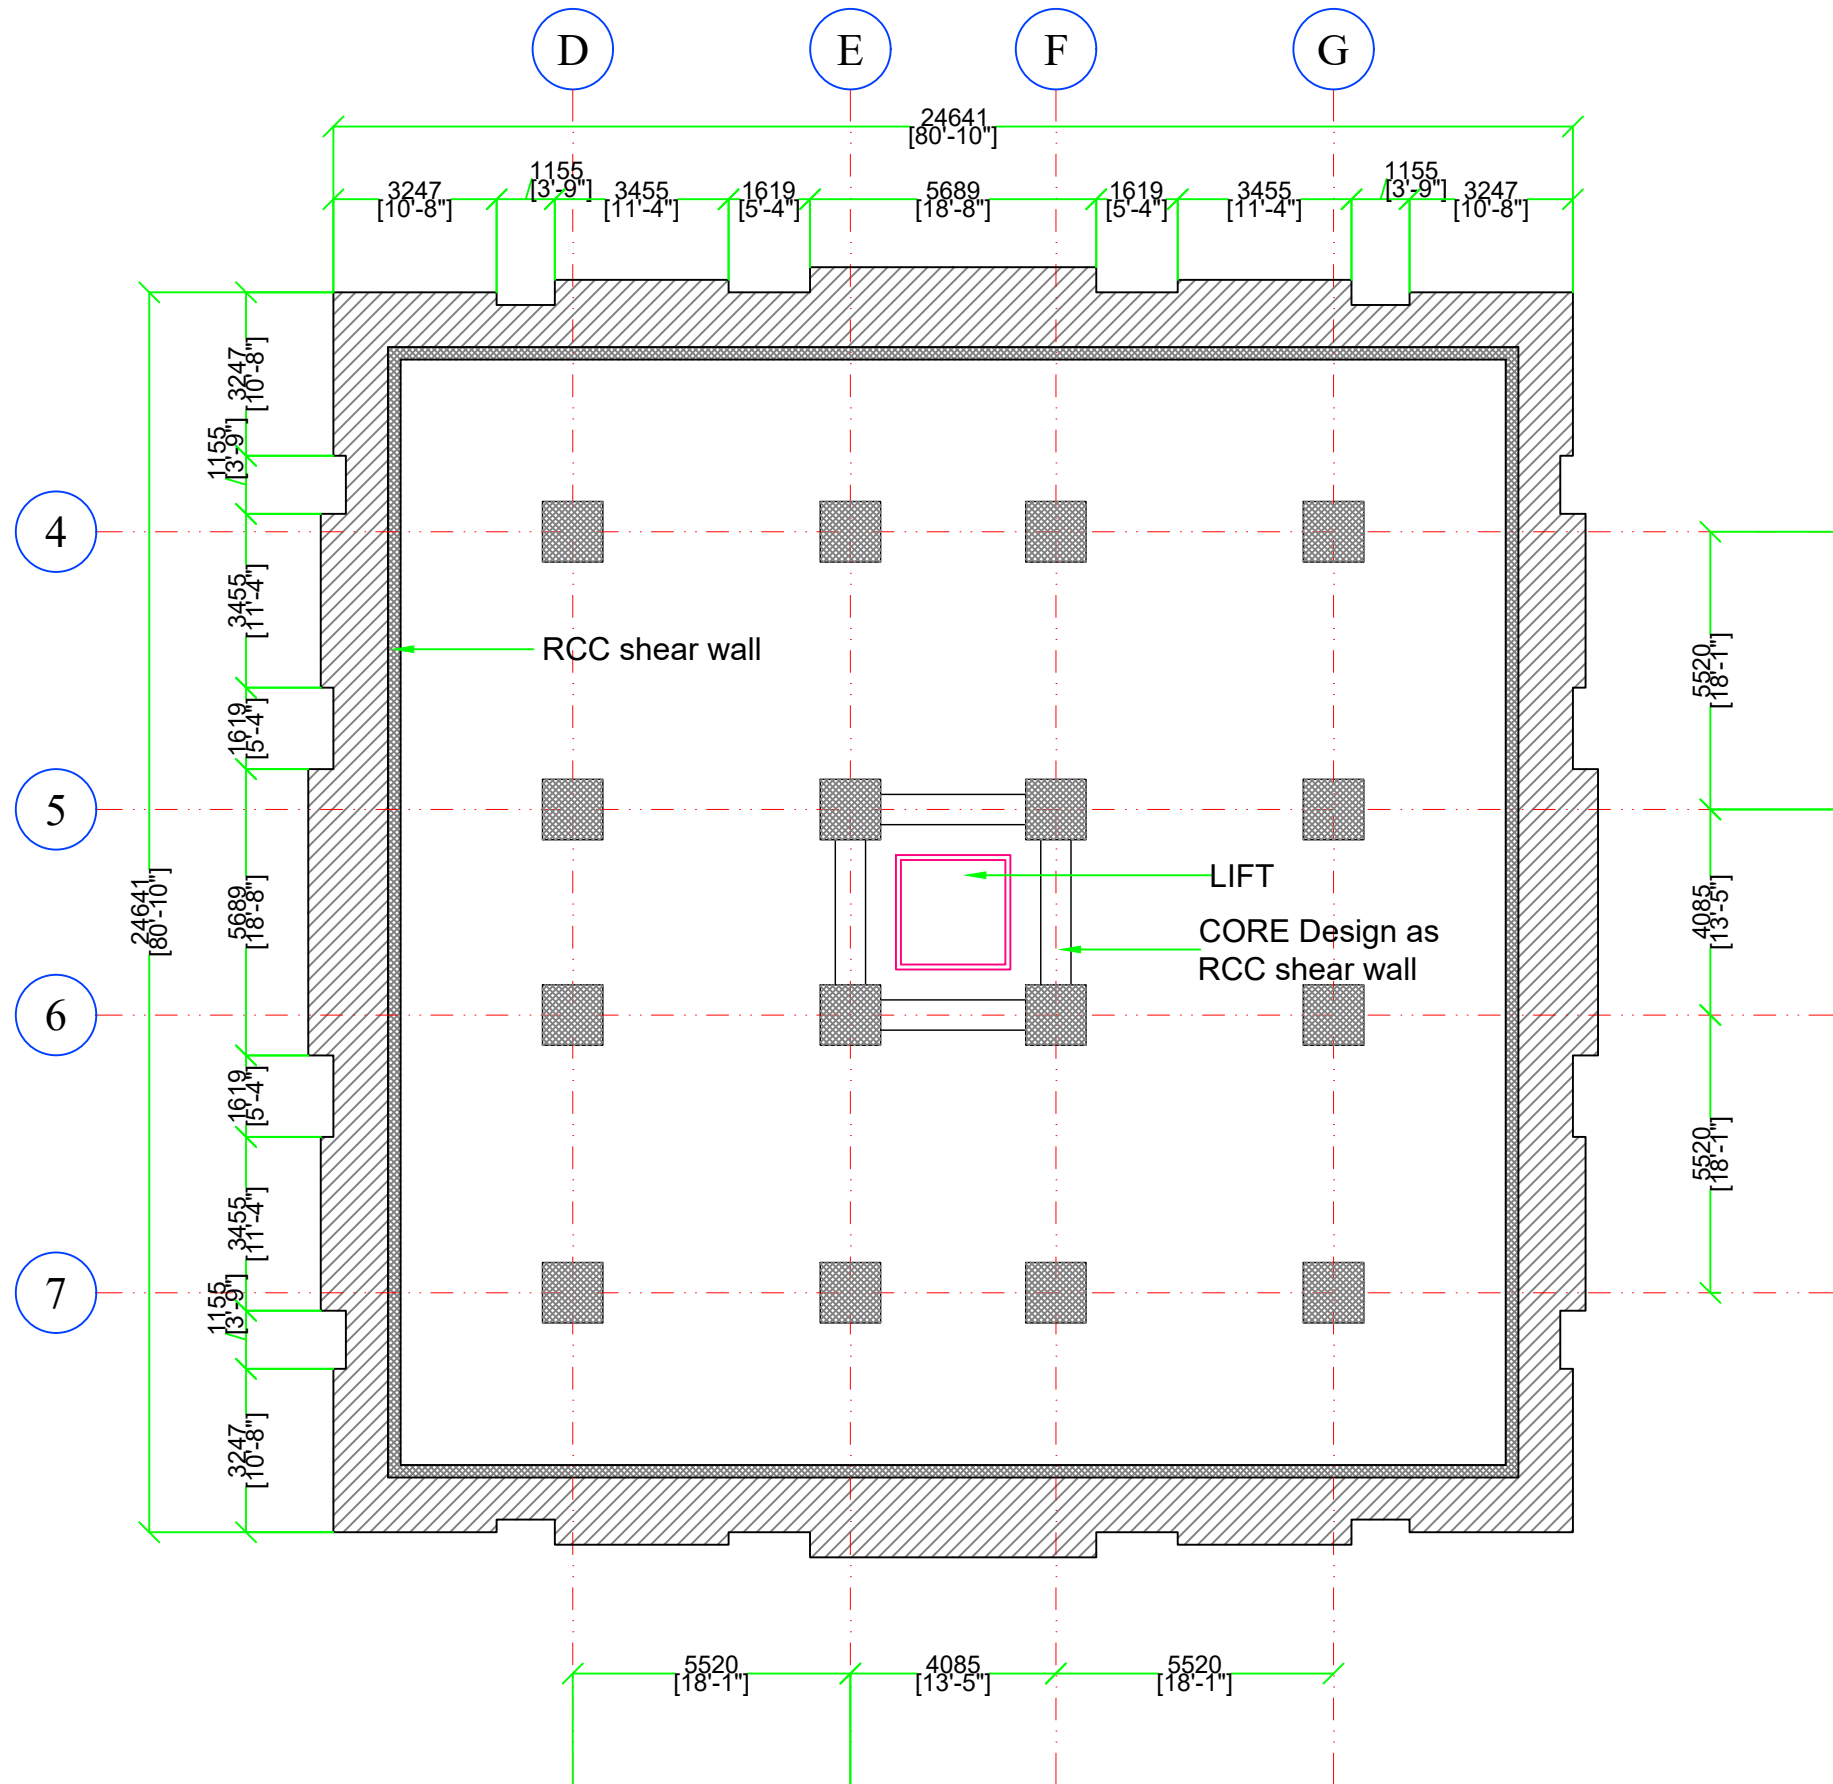

PLAN AT LVL +40849 MM

PROPOSED CONSTRUCTION OF DORDHEN TASHI GOMANG CHOETEN

TITLE

AS STATED

LOCATION:

GELEPHU, SARPANG

NOTES

- ALL DIMENSIONS ARE IN MILLIMETERS UNLESS SPECIFIED OTHERWISE
- ALL DIMENSIONS MEASURE UNFINISHED SURFACES UNLESS SPECIFIED OTHERWISE
- ALL DIMENSIONS ARE TO BE READ AND NOT SCALED OFF
- ANY DISCREPANCY IN DRAWING IS TO BE BROUGHT TO THE IMMEDIATE NOTICE OF THE CONSULTANT'S SUPERVISION TEAM
- MINOR ADJUSTMENTS NEED TO BE CARRIED OUT ON SITE TO MATCH WITH EXISTING BUILDING

REVISIONAL NOTES

OWNER

H.E TSHERING WANGDI

ARCHITECT

Mr. SONAM TSHERING
BA-130 (P)

ENGINEER

SCALE
NTS

PLOT NO.

NILL

THRAM NO.

NA

DATE


SEPT 2025

SHEET NO.

AR-14

DWG. CODE

RES/AR.

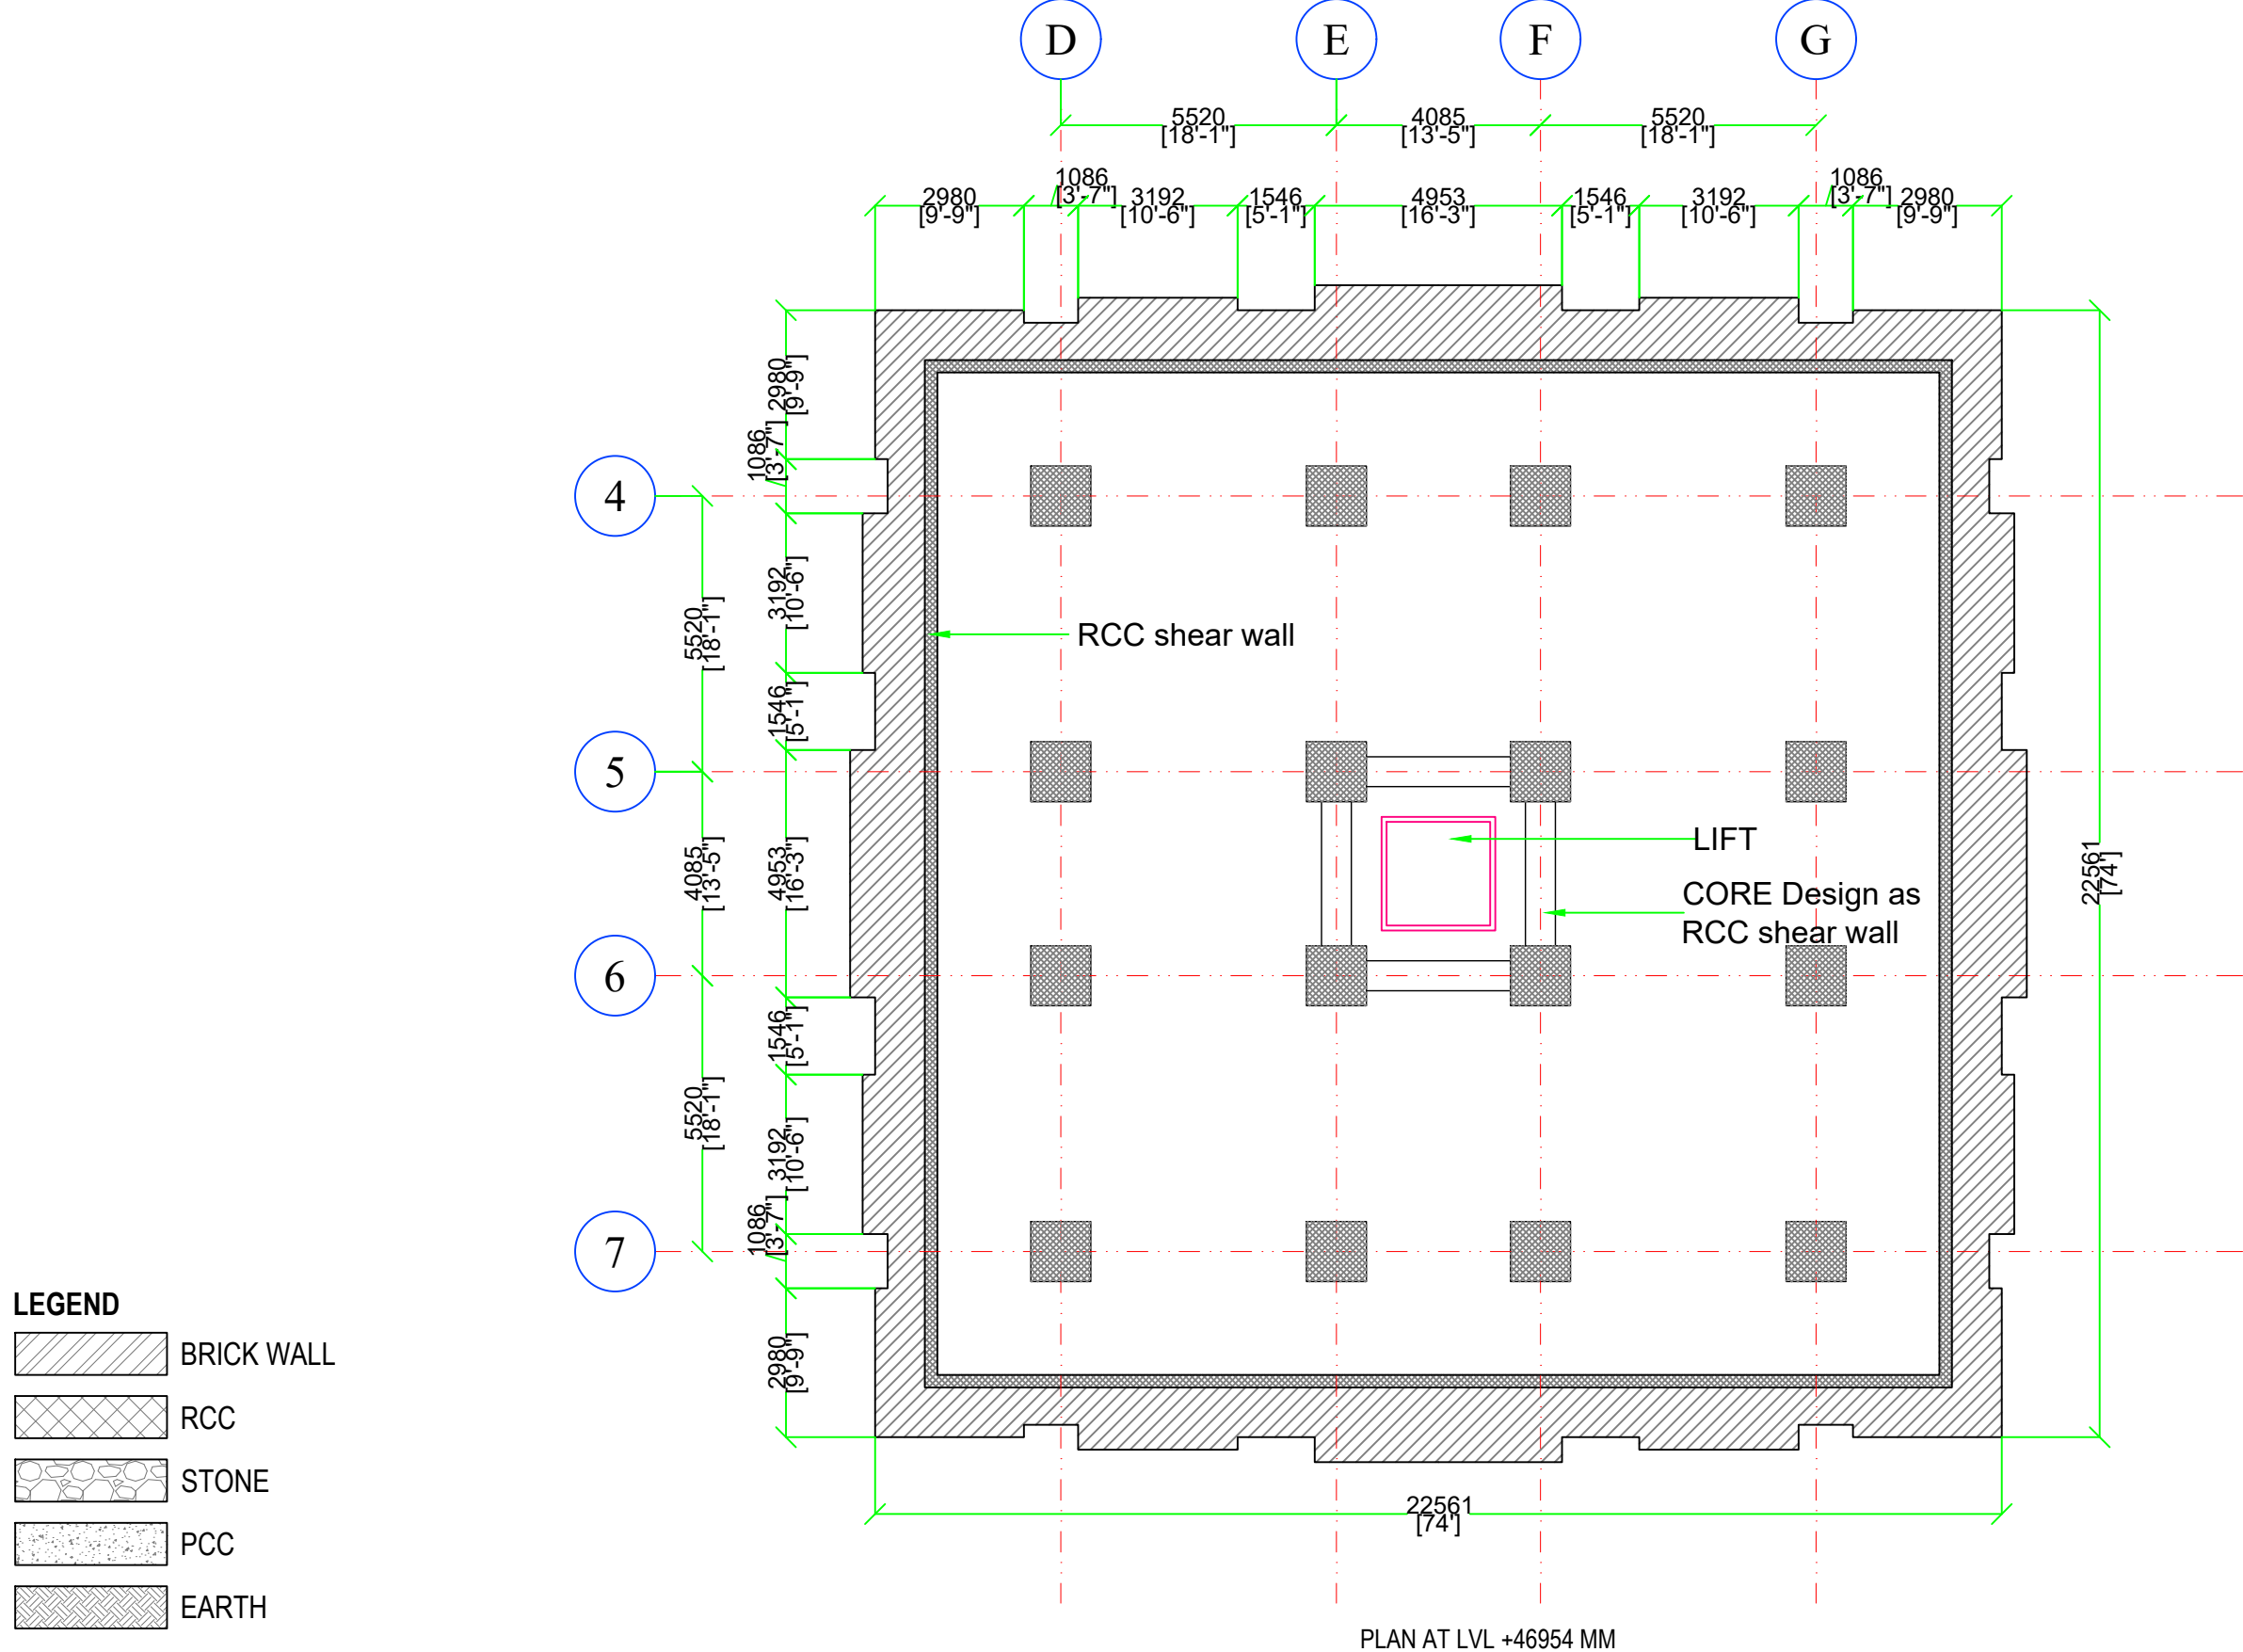

PROPOSED CONSTRUCTION OF DORDHEN TASHI GOMANG CHOETEN

TITLE

AS STATED

LOCATION:

GELEPHU, SARPANG

NOTES

-ALL DIMENSIONS ARE IN MILLIMETERS UNLESS SPECIFIED OTHERWISE
-ALL DIMENSIONS MEASURE UNFINISHED SURFACES UNLESS SPECIFIED OTHERWISE
-ALL DIMENSIONS ARE TO BE READ AND NOT SCALED OFF
-ANY DISCREPANCY IN DRAWING IS TO BE BROUGHT TO THE IMMEDIATE NOTICE OF THE CONSULTANT'S SUPERVISION TEAM
-MINOR ADJUSTMENTS NEED TO BE CARRIED OUT ON SITE TO MATCH WITH EXISTING BUILDING

REVISIONAL NOTES

OWNER

H.E TSHERING WANGDI

ARCHITECT

Mr. SONAM TSHERING
BA-130 (P)

ENGINEER

NTS

PLOT NO.

NILL

THRAM NO.

NA

DATE

SEPT 2025

SHEET NO.


AR-15

DWG. CODE

RES/AR.

LEGEND

-  BRICK WALL
-  RCC
-  STONE
-  PCC
-  EARTH

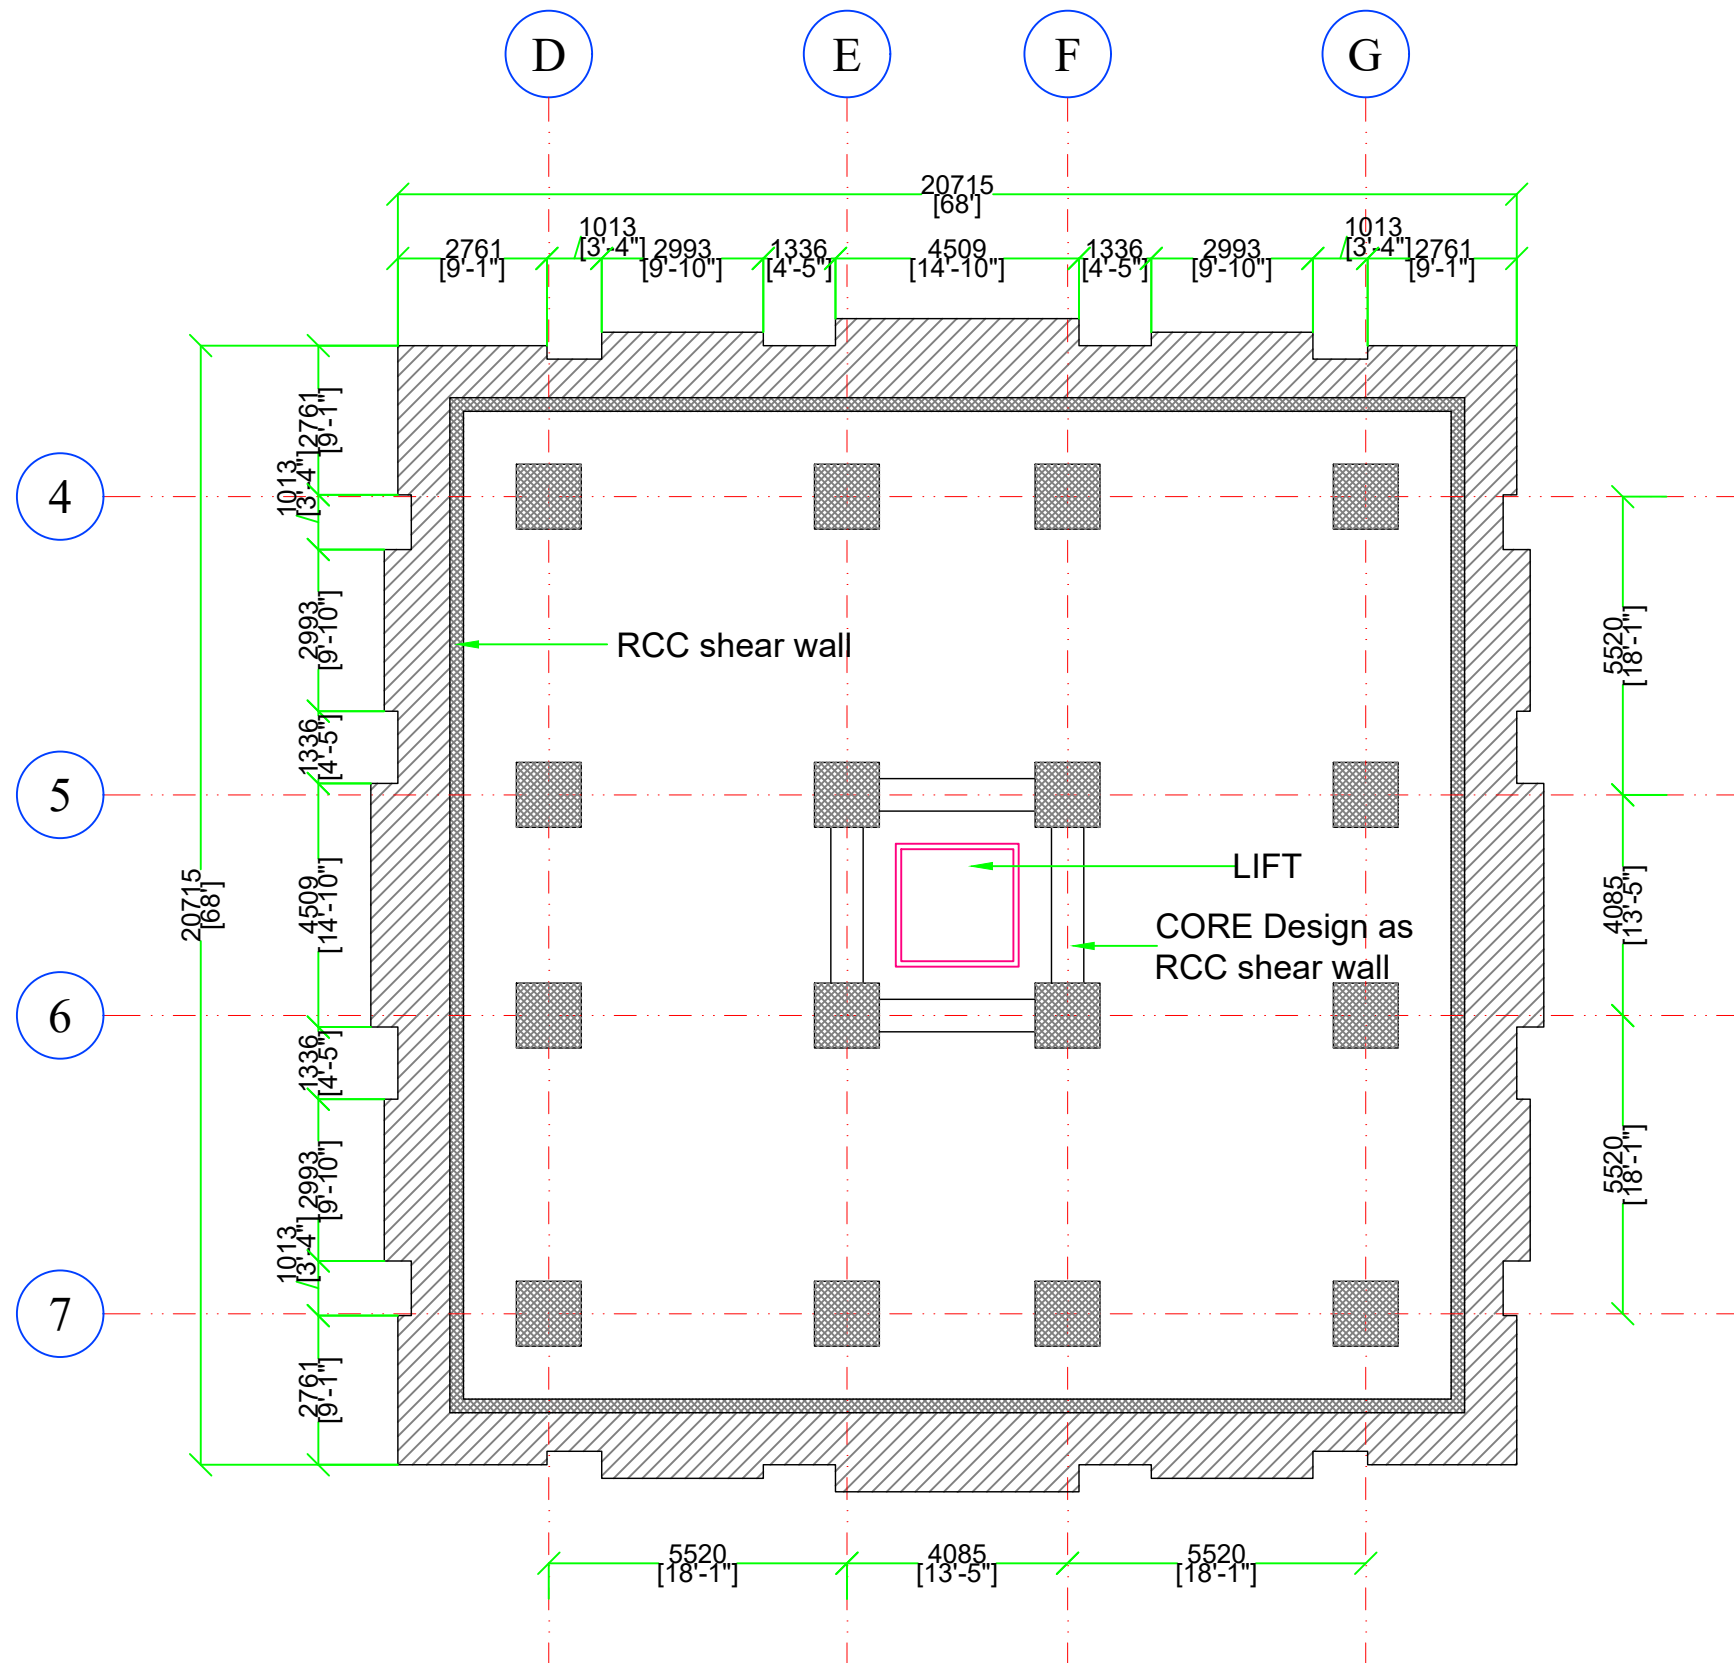

PLAN AT LVL +52367 MM

PROPOSED CONSTRUCTION OF DORDHEN TASHI GOMANG CHOETEN

TITLE

AS STATED

LOCATION:

GELEPHU, SARPANG

NOTES

- ALL DIMENSIONS ARE IN MILLIMETERS UNLESS SPECIFIED OTHERWISE
- ALL DIMENSIONS MEASURE UNFINISHED SURFACES UNLESS SPECIFIED OTHERWISE
- ALL DIMENSIONS ARE TO BE READ AND NOT SCALED OFF
- ANY DISCREPANCY IN DRAWING IS TO BE BROUGHT TO THE IMMEDIATE NOTICE OF THE CONSULTANT'S SUPERVISION TEAM
- MINOR ADJUSTMENTS NEED TO BE CARRIED OUT ON SITE TO MATCH WITH EXISTING BUILDING

REVISIONAL NOTES

OWNER

H.E TSHERING WANGDI

ARCHITECT

Mr. SONAM TSHERING
BA-130 (P)

ENGINEER

SCALE
NTS

PLOT NO.

NILL

THRAM NO.

NA

DATE

SEPT 2025




SHEET NO.


AR-16

DWG. CODE

RES/AR.

LEGEND

   	BRICK WALL
	RCC
	STONE
	PCC
	EARTH

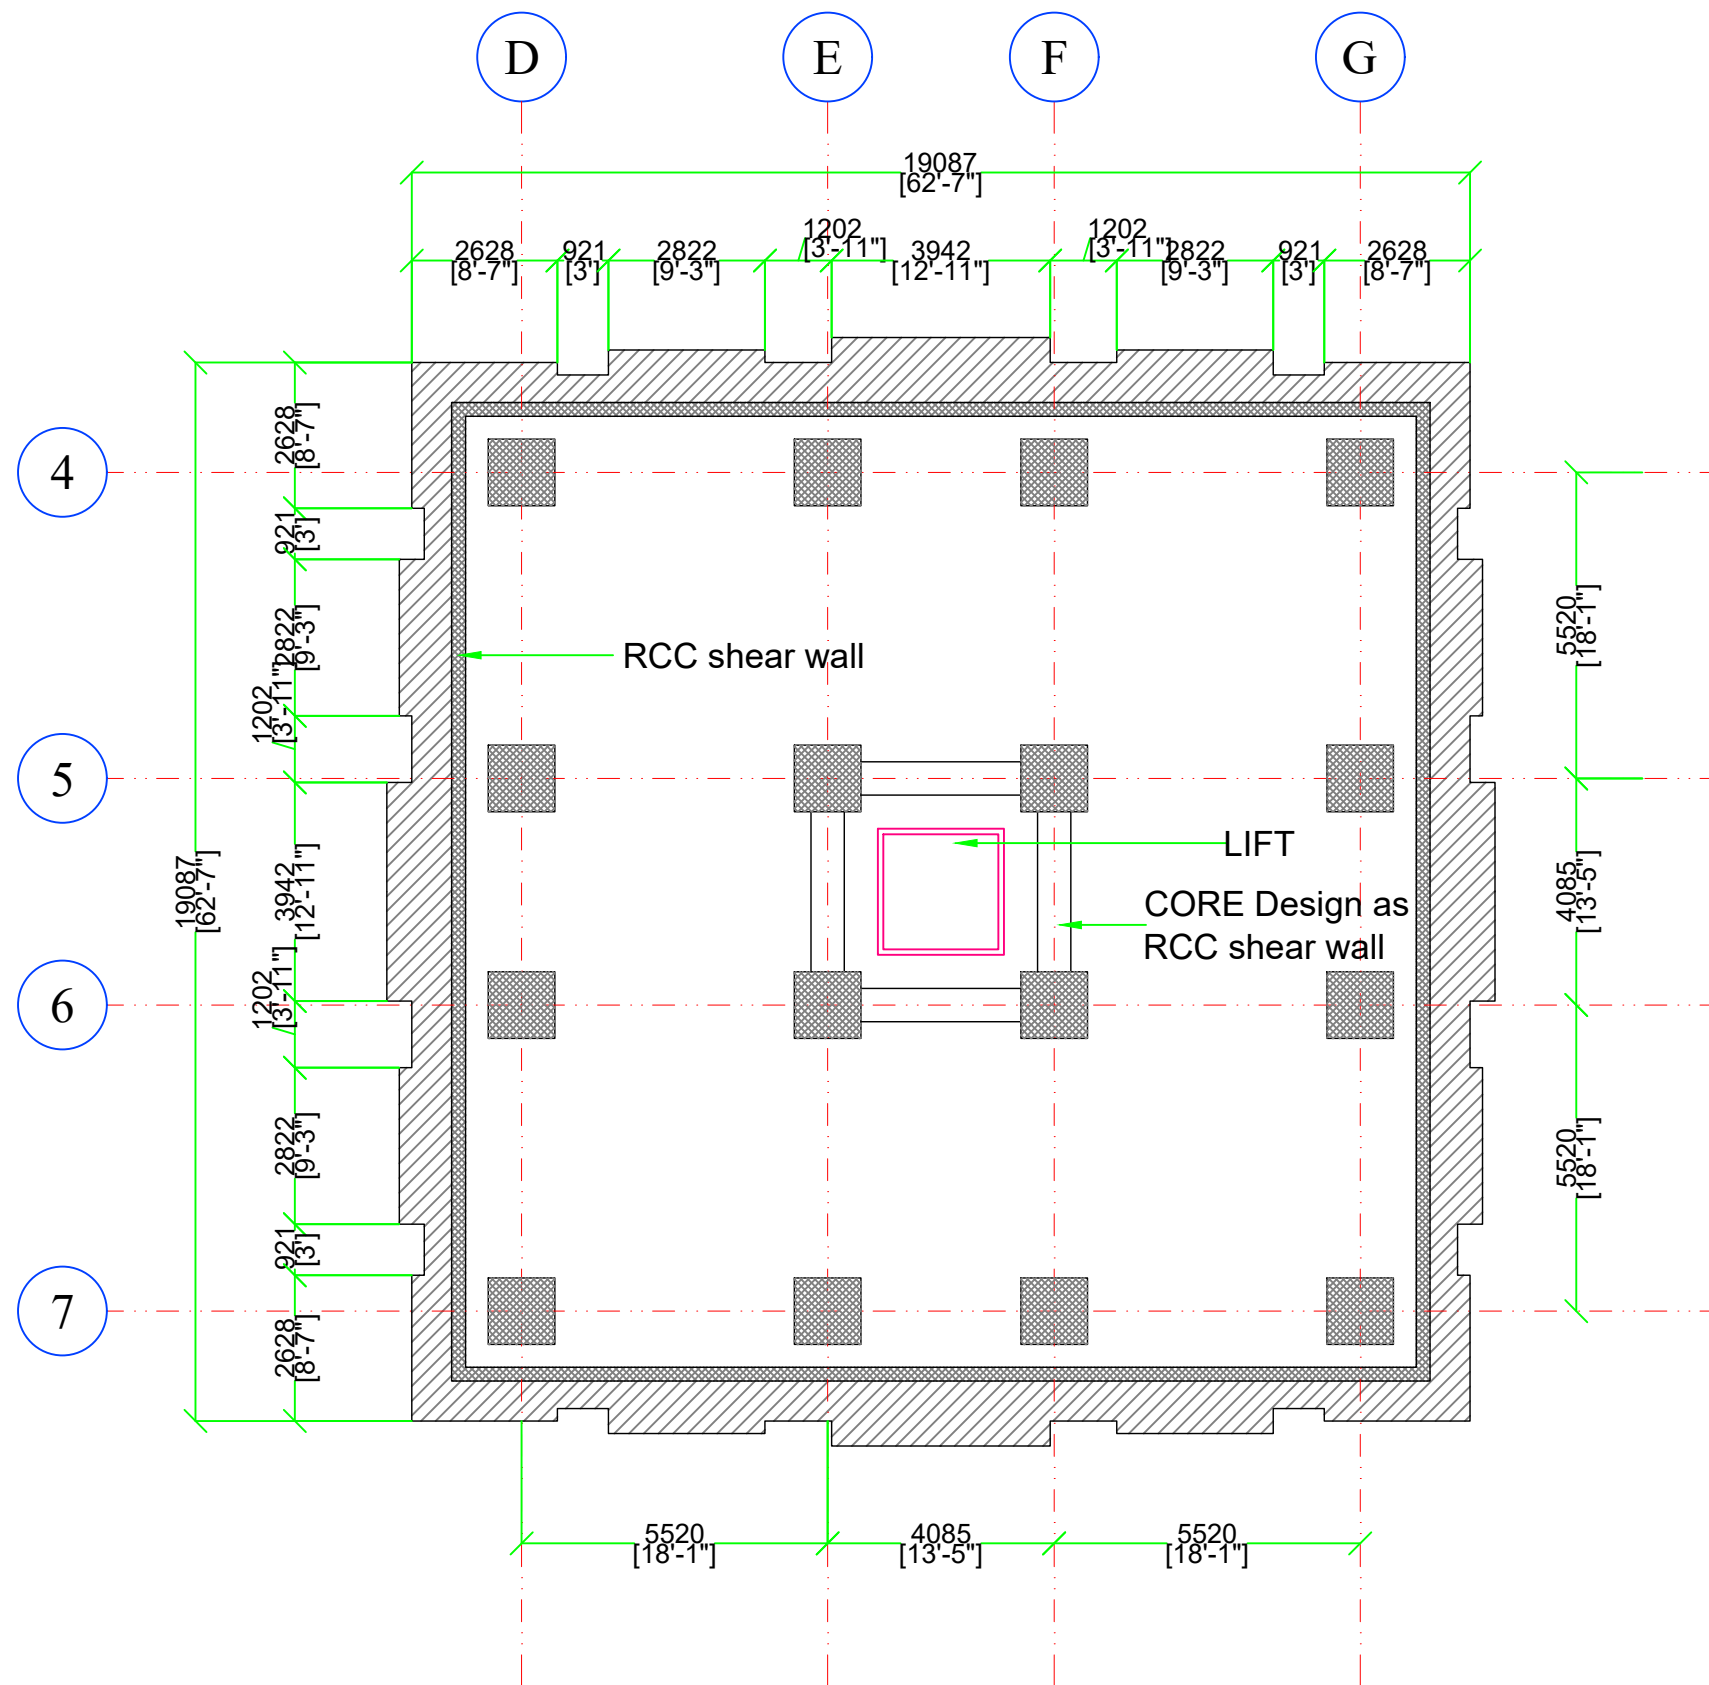

PLAN AT LVL +57435 MM

PROPOSED CONSTRUCTION OF DORDHEN TASHI GOMANG CHOETEN

TITLE

AS STATED

LOCATION:

GELEPHU, SARPANG

NOTES

-ALL DIMENSIONS ARE IN MILLIMETERS UNLESS SPECIFIED OTHERWISE
-ALL DIMENSIONS MEASURE UNFINISHED SURFACES UNLESS SPECIFIED OTHERWISE
-ALL DIMENSIONS ARE TO BE READ AND NOT SCALED OFF
-ANY DISCREPANCY IN DRAWING IS TO BE BROUGHT TO THE IMMEDIATE NOTICE OF THE CONSULTANT'S SUPERVISION TEAM
-MINOR ADJUSTMENTS NEED TO BE CARRIED OUT ON SITE TO MATCH WITH EXISTING BUILDING

REVISIONAL NOTES

OWNER

H.E TSHERING WANGDI

ARCHITECT

Mr. SONAM TSHERING
BA-130 (P)

ENGINEER

SCALE
NTS

PLOT NO.

NILL
THRAM NO.
NA

DATE

SEPT 2025
SHEET NO.
AR-17

DWG. CODE

RES/AR.

LEGEND


BRICK WALL

RCC

STONE

PCC

EARTH

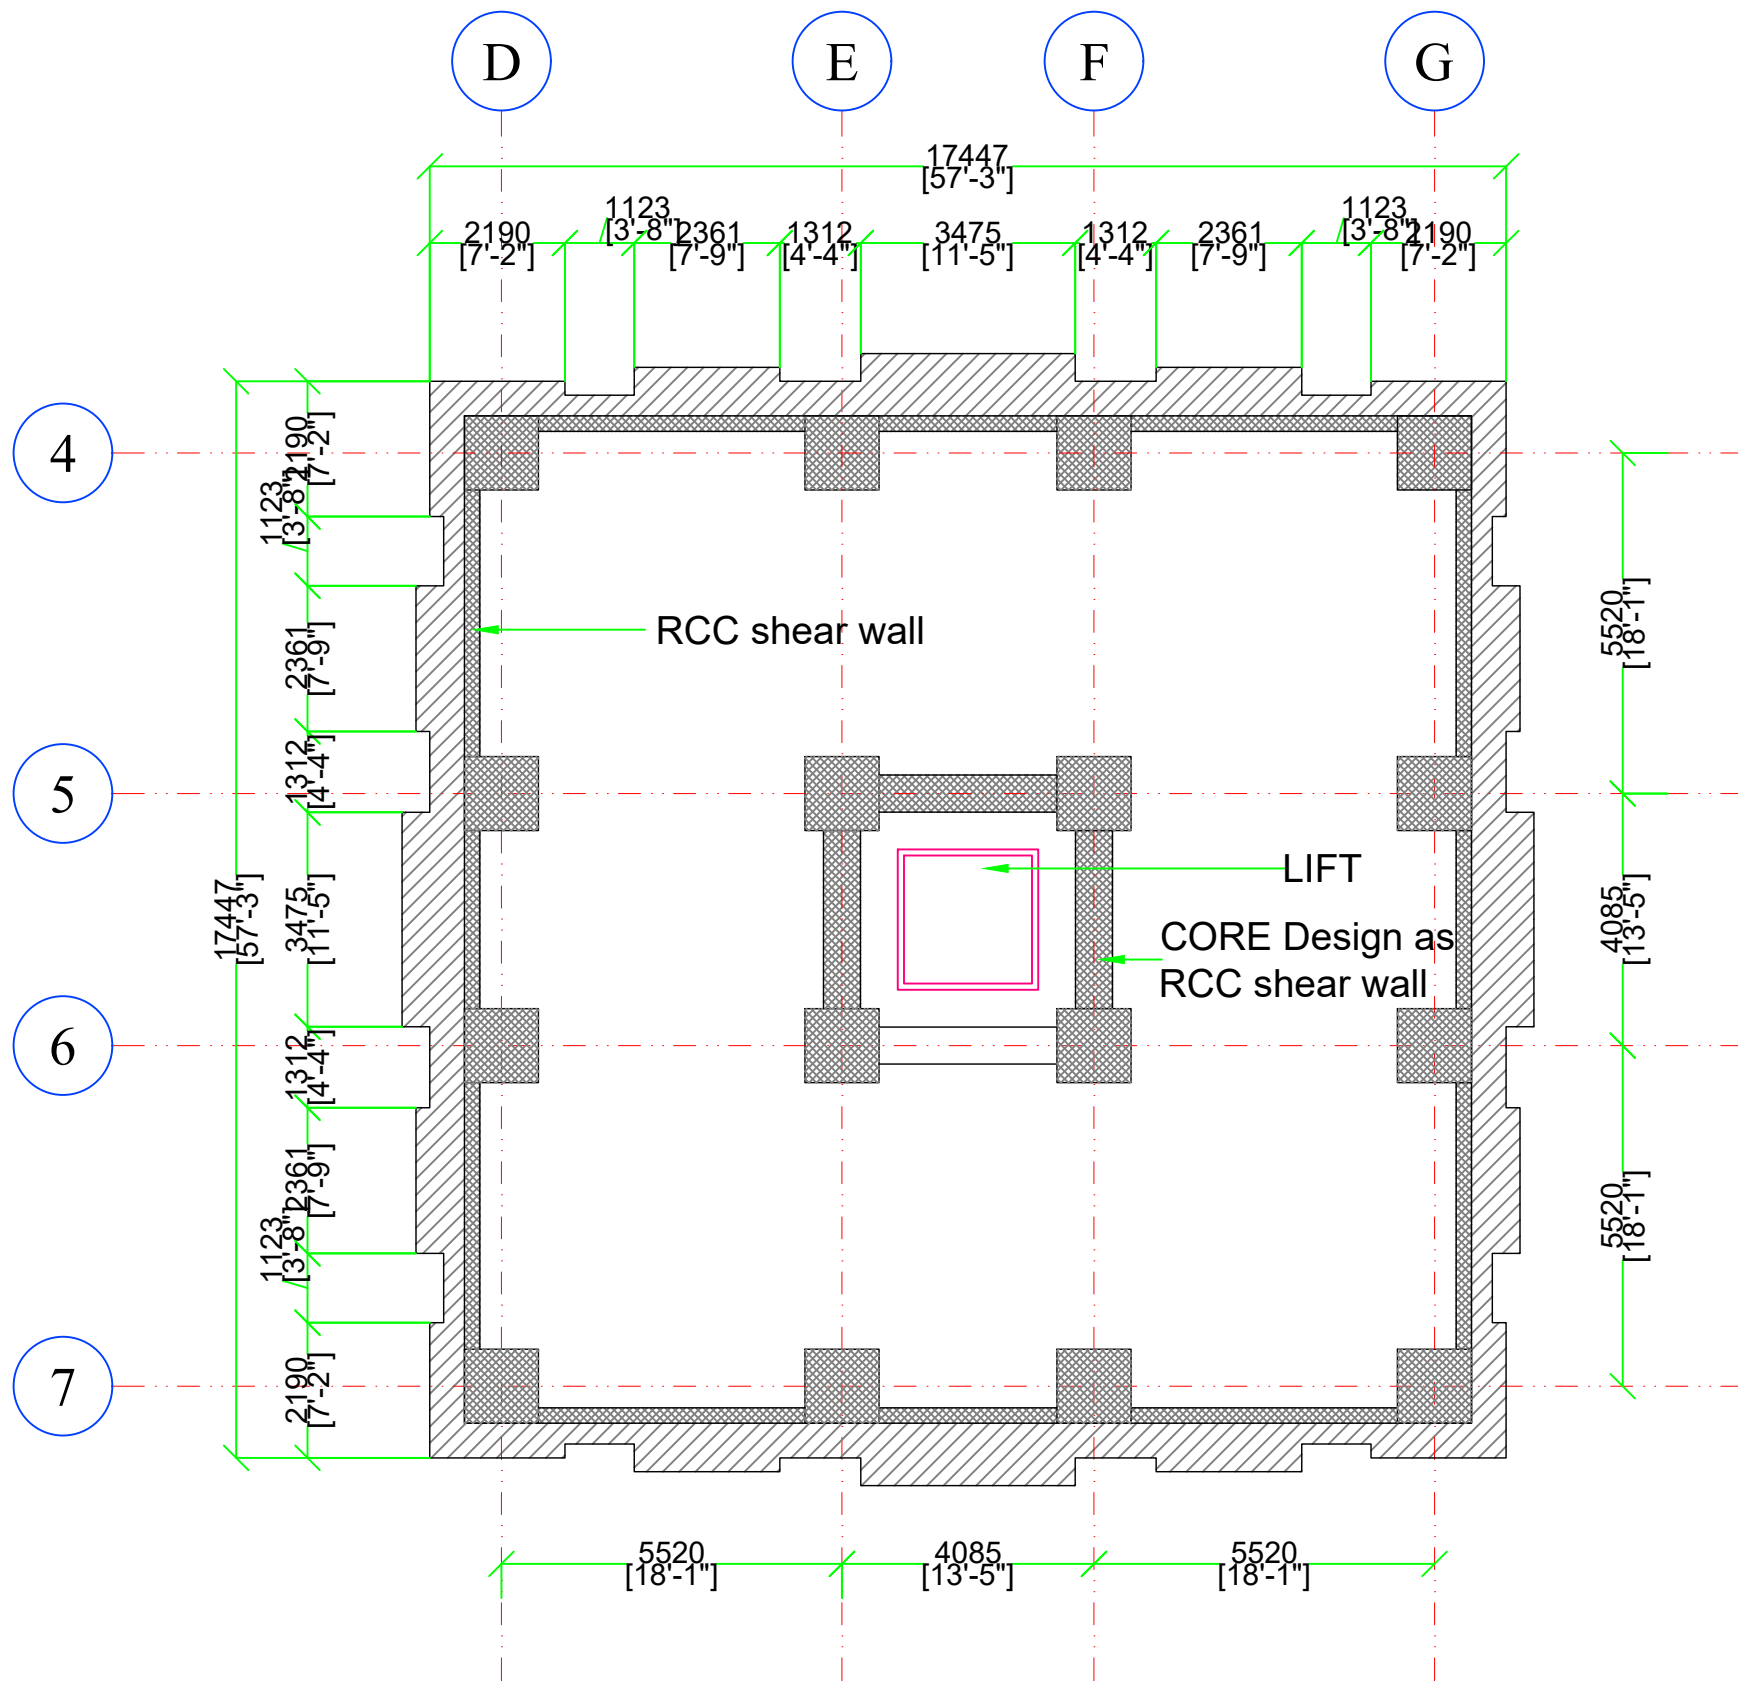

PLAN AT LVL +62244 MM

PROPOSED CONSTRUCTION OF DORDHEN TASHI GOMANG CHOETEN

TITLE

AS STATED

LOCATION:

GELEPHU, SARPANG

NOTES

- ALL DIMENSIONS ARE IN MILLIMETERS UNLESS SPECIFIED OTHERWISE
- ALL DIMENSIONS MEASURE UNFINISHED SURFACES UNLESS SPECIFIED OTHERWISE
- ALL DIMENSIONS ARE TO BE READ AND NOT SCALED OFF
- ANY DISCREPANCY IN DRAWING IS TO BE BROUGHT TO THE IMMEDIATE NOTICE OF THE CONSULTANT'S SUPERVISION TEAM
- MINOR ADJUSTMENTS NEED TO BE CARRIED OUT ON SITE TO MATCH WITH EXISTING BUILDING

REVISIONAL NOTES

OWNER

H.E TSHERING WANGDI

ARCHITECT

Mr. SONAM TSHERING
BA-130 (P)

ENGINEER

SCALE
NTS

PLOT NO.






NILL
THRAM NO.
NA

DATE

SEPT 2025
SHEET NO.
AR-18

DWG. CODE

RES/AR.

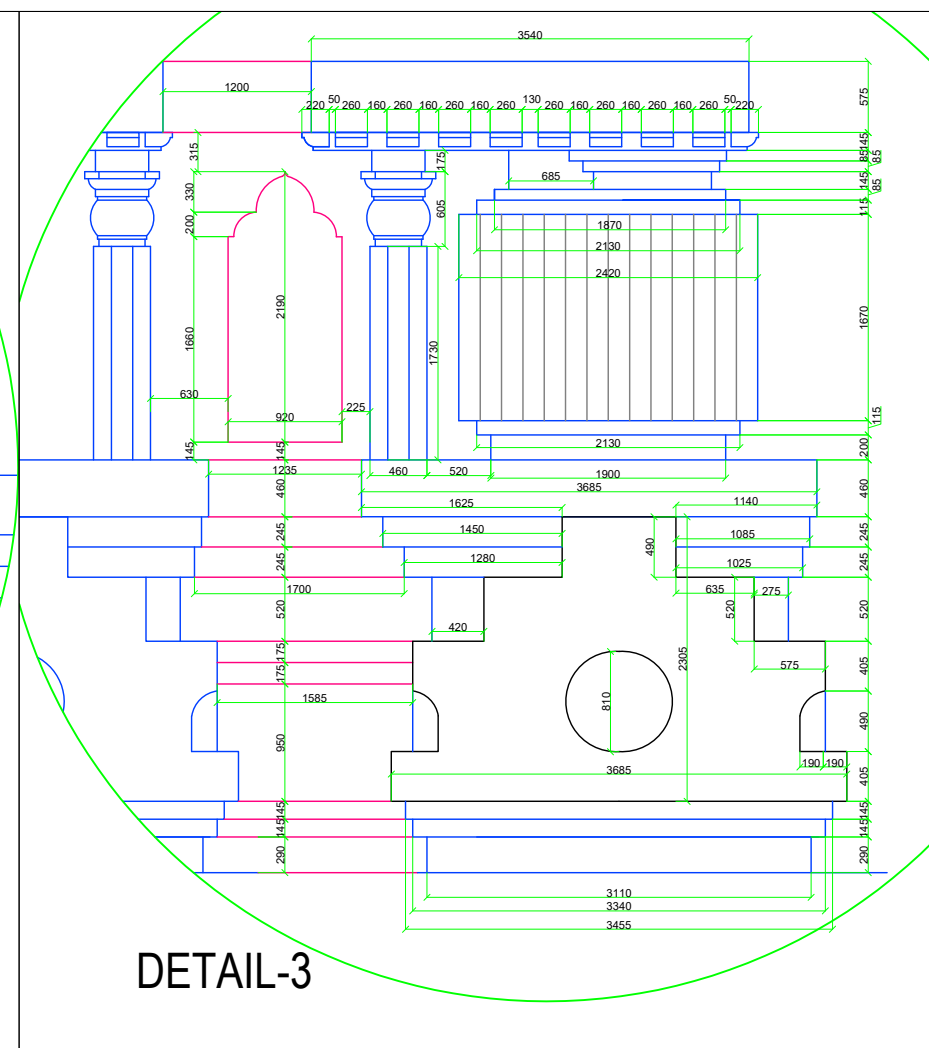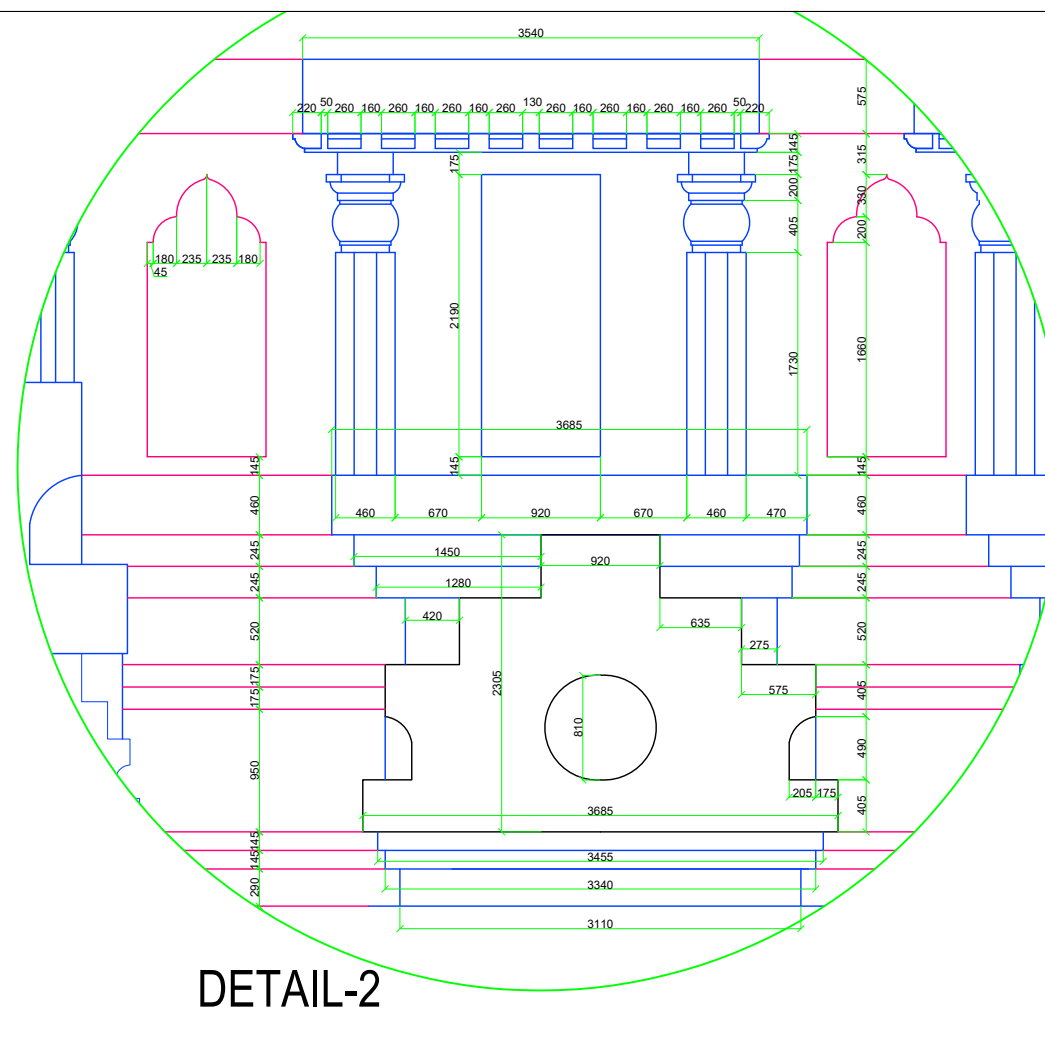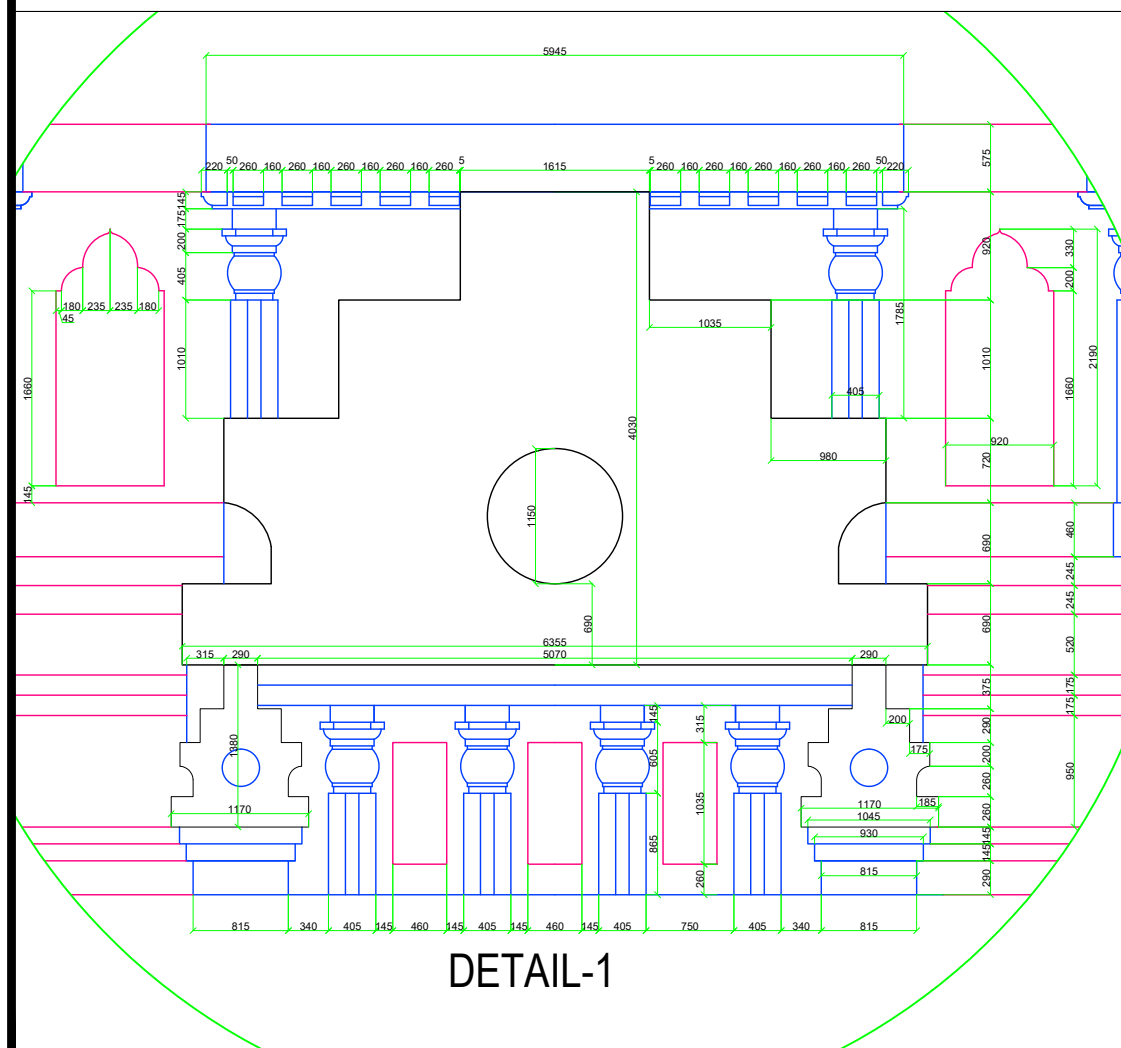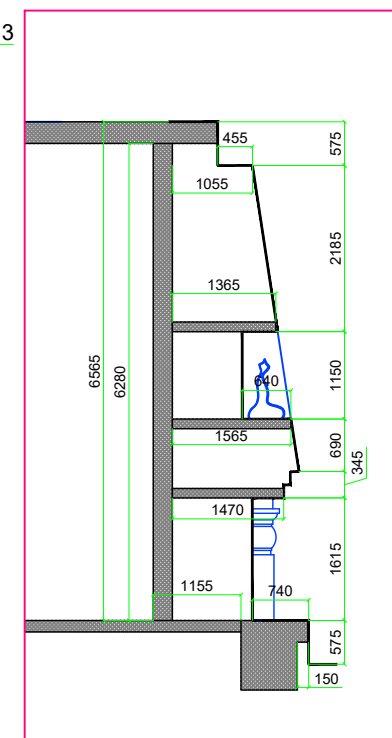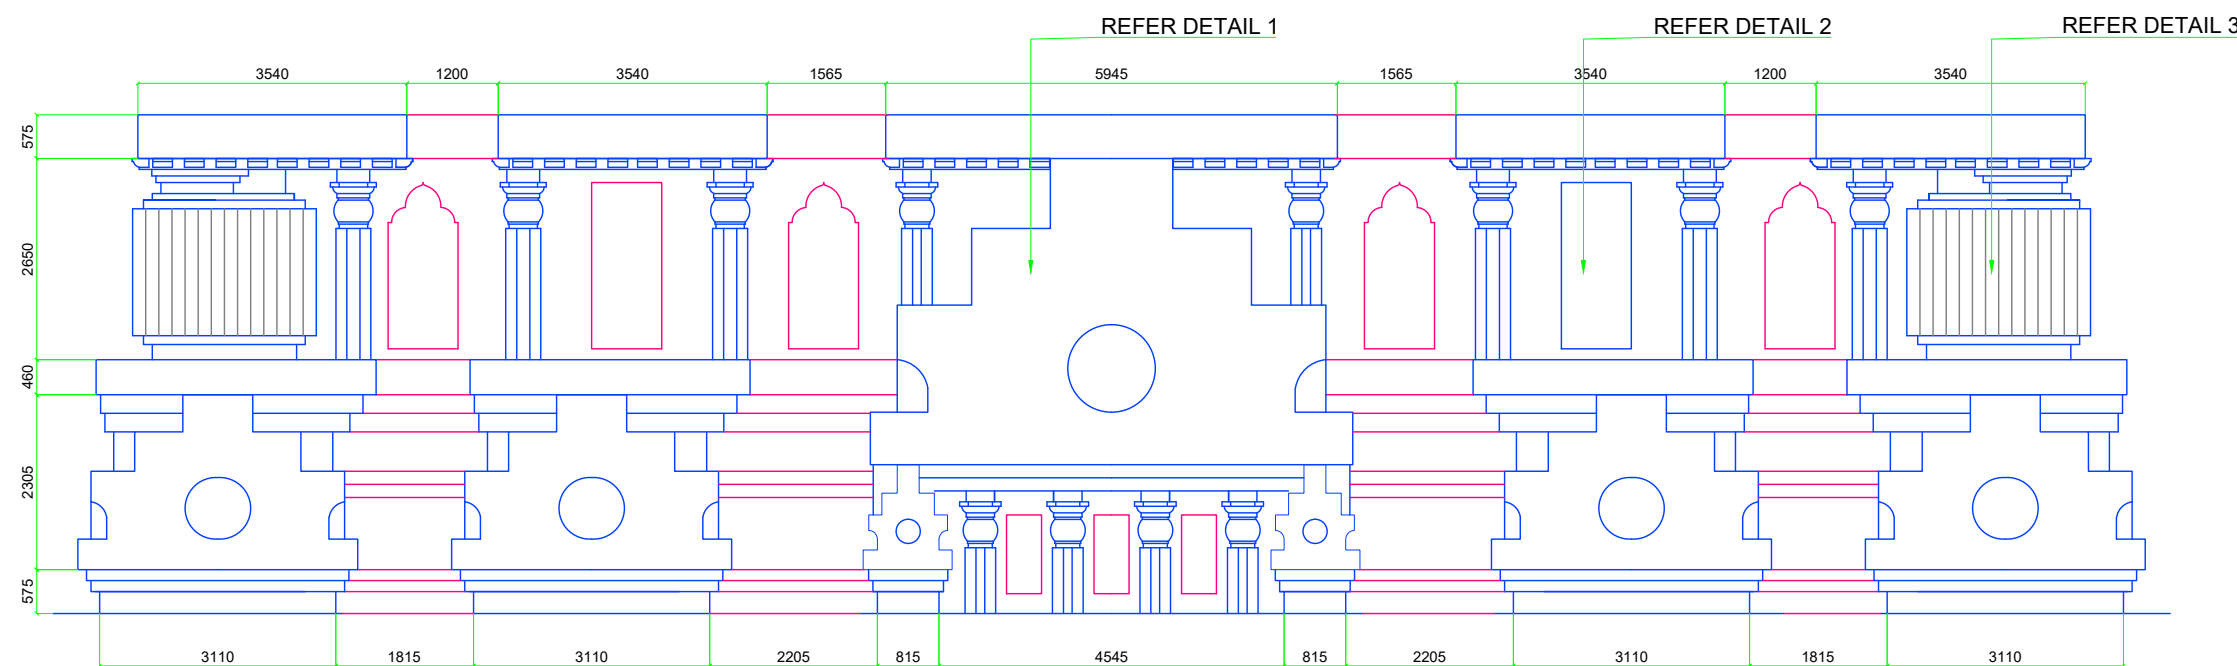

PROPOSED CONSTRUCTION OF DORDHEN TASHI GOMANG CHOETEN

TITLE

DETAILS - AS STATED

LOCATION:

GELEPHU, SARPANG

NOTES

-ALL DIMENSIONS ARE IN MILLIMETERS UNLESS SPECIFIED OTHERWISE
-ALL DIMENSIONS MEASURE UNFINISHED SURFACES UNLESS SPECIFIED OTHERWISE
- ALL DIMENSIONS ARE TO BE READ AND NOT SCALED OFF
- ANY DISCREPANCY IN DRAWING IS TO BE BROUGHT TO THE IMMEDIATE NOTICE OF THE CONSULTANTS SUPERVISION TEAM
- MINOR ADJUSTMENTS NEED TO BE CARRIED OUT ON SITE TO MATCH WITH EXISTING BUILDING

REVISIONAL NOTES

OWNER

H.E TSHERING WANGDI

ARCHITECT

Mr. SONAM TSHERING
BA-130 (P)

ENGINEER

SCALE

NTS

PLOT NO.

NILL

THRAM NO.

NA

DATE _____


SEPT 2025

SHEET NO.





AR-20

DWG. CODE


RES/AR.

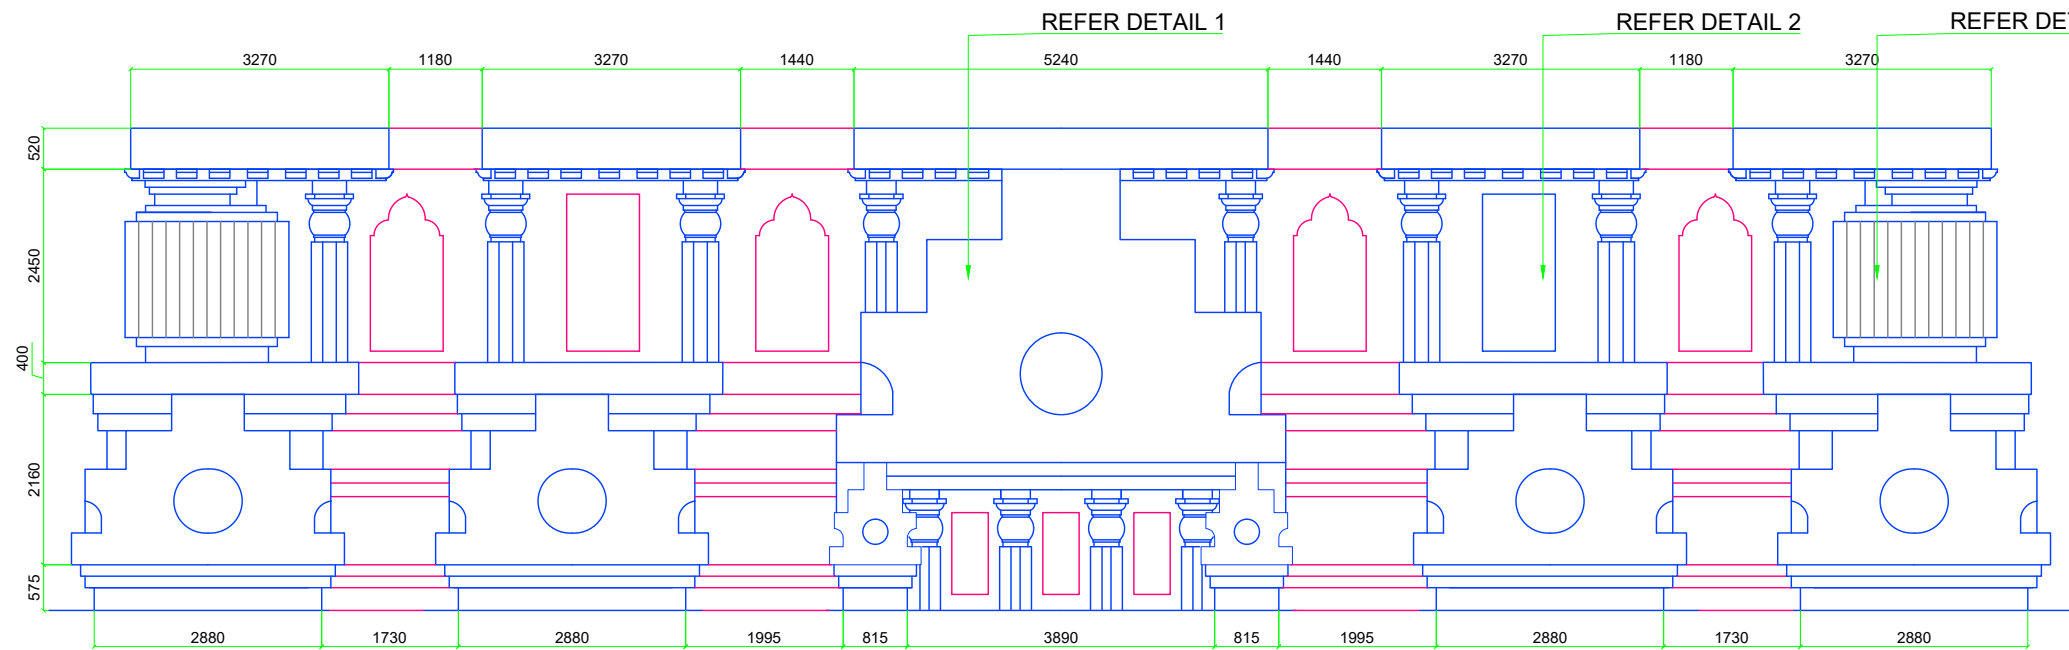


ELEVATION AT +40849 MM

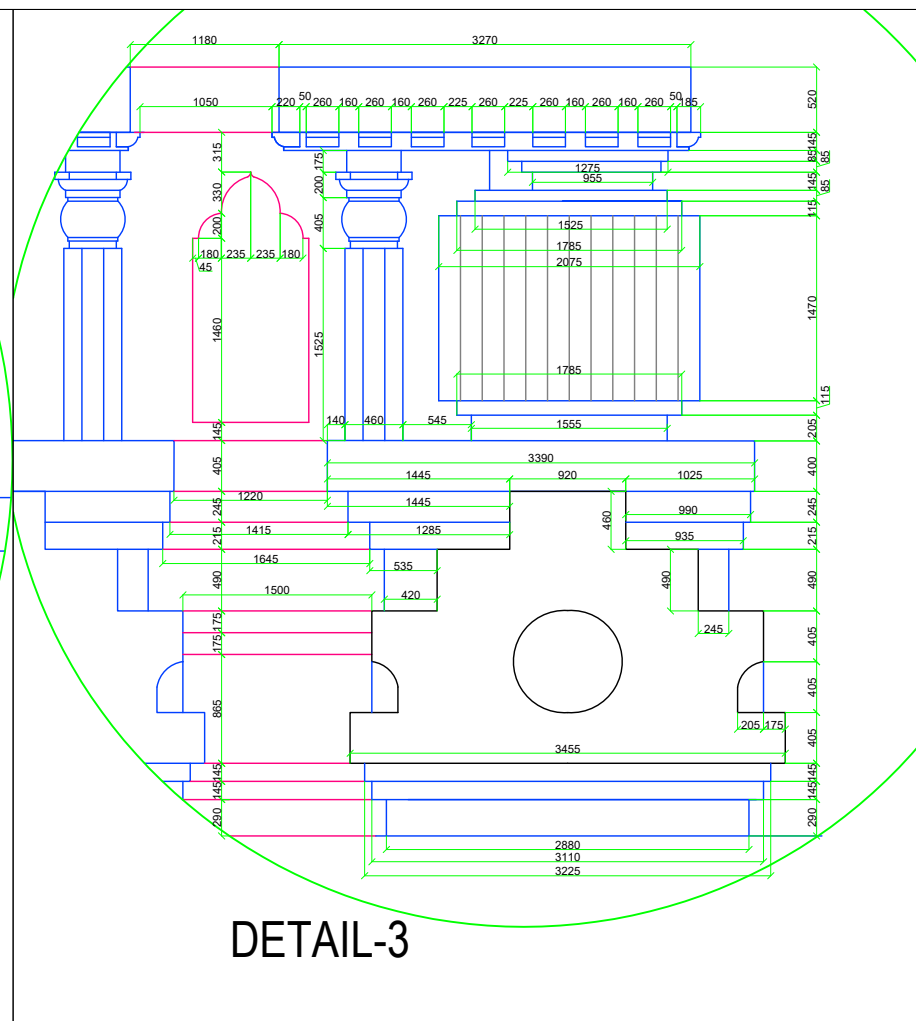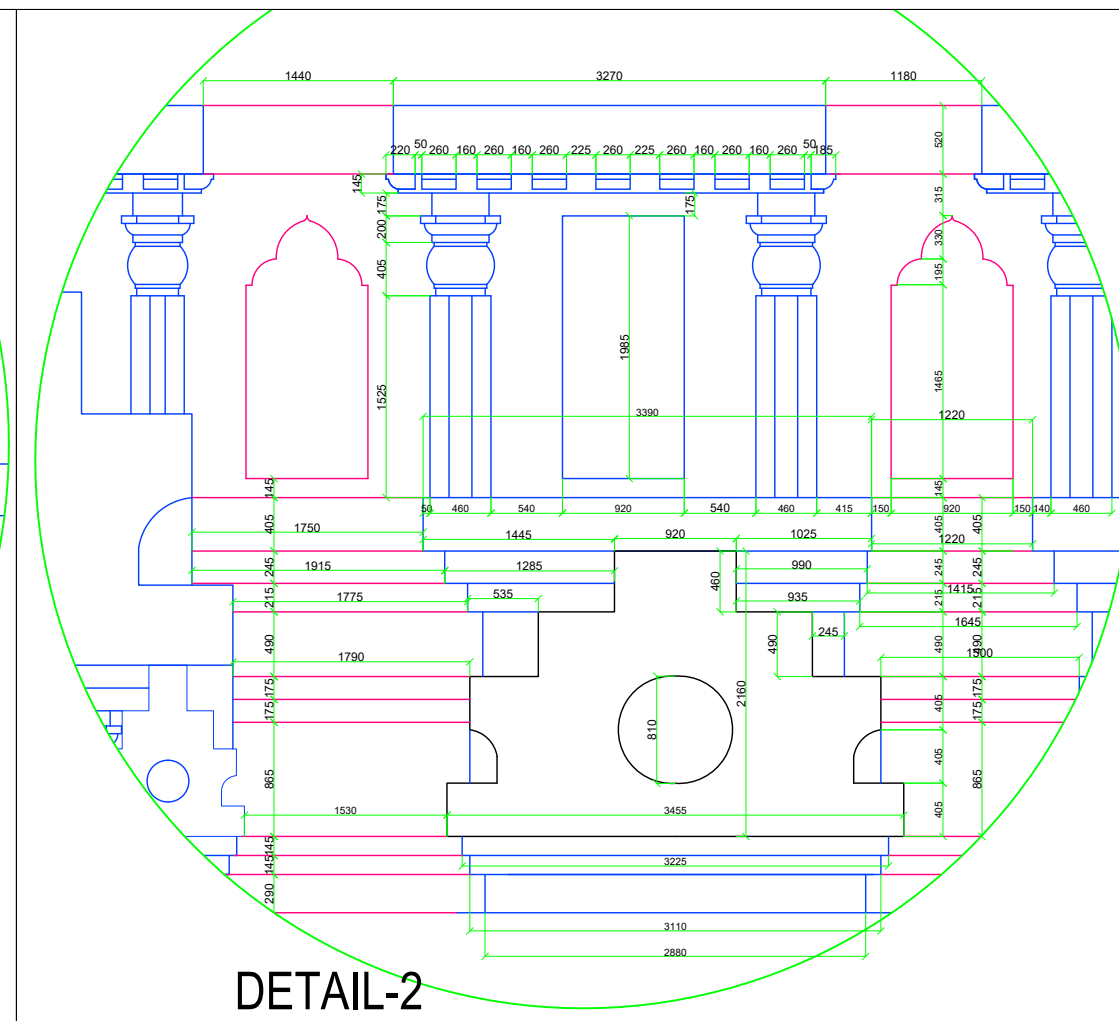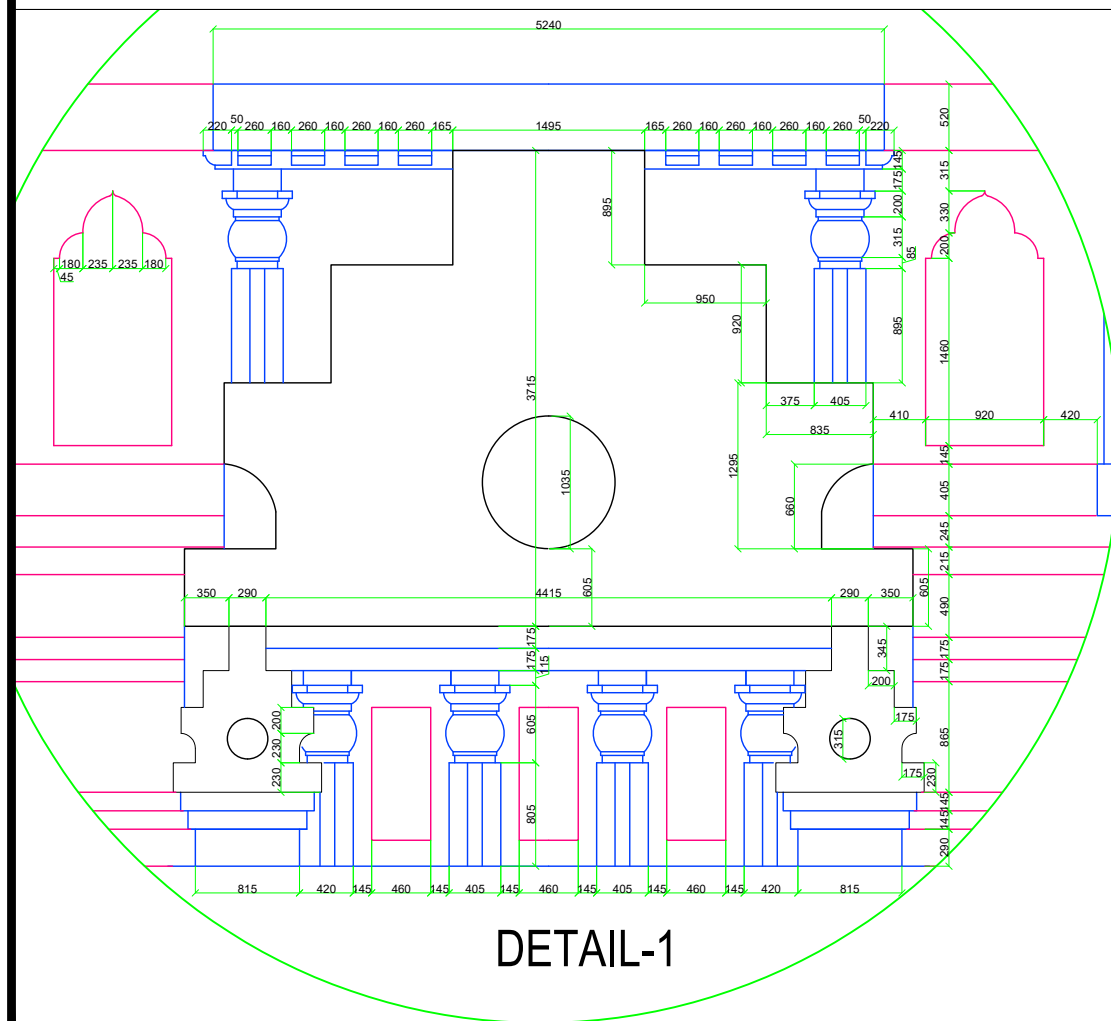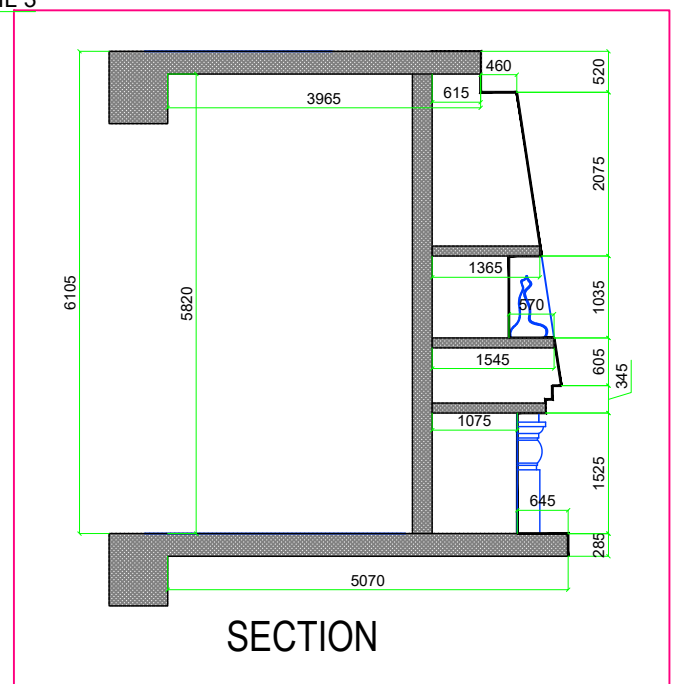


PROPOSED CONSTRUCTION OF DORDHEN TASHI GOMANG CHOETEN			NOTES -ALL DIMENSIONS ARE IN MILLIMETERS UNLESS SPECIFIED OTHERWISE -ALL DIMENSIONS MEASURE UNFINISHED SURFACES UNLESS SPECIFIED OTHERWISE - ALL DIMENSIONS ARE TO BE READ AND NOT SCALED OFF - ANY DISCREPANCY IN DRAWING IS TO BE BROUGHT TO THE IMMEDIATE NOTICE OF THE CONSULTANTS/SUPERVISION TEAM - MINOR ADJUSTMENTS NEED TO BE CARRIED OUT ON SITE TO MATCH WITH EXISTING BUILDING	REVISIONAL NOTES	OWNER	ARCHITECT	ENGINEER	PLOT NO.	DATE	DWG. CODE
TITLE		LOCATION:						NILL	SEPT 2025	RES/AR.
DETAILS - AS STATED		GELEPHU, SARPANG					SCALE	THRAM NO.	SHEET NO.	
						H.E TSHERING WANGDI	Mr. SONAM TSHERING BA-130 (P)	NTS	NA	AR-21

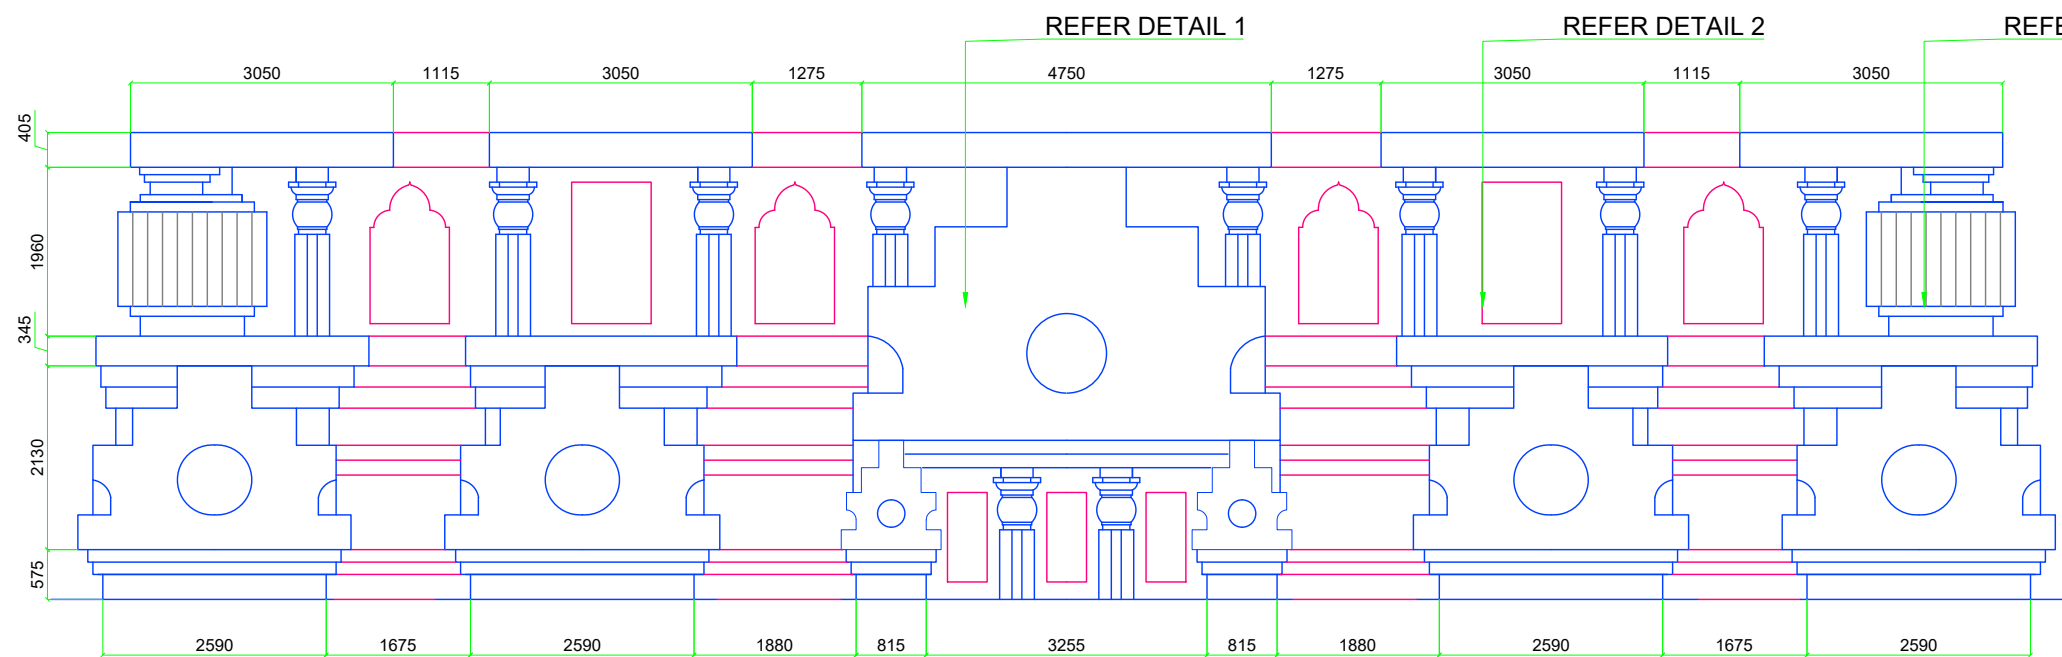


ELEVATION AT +46954 MM

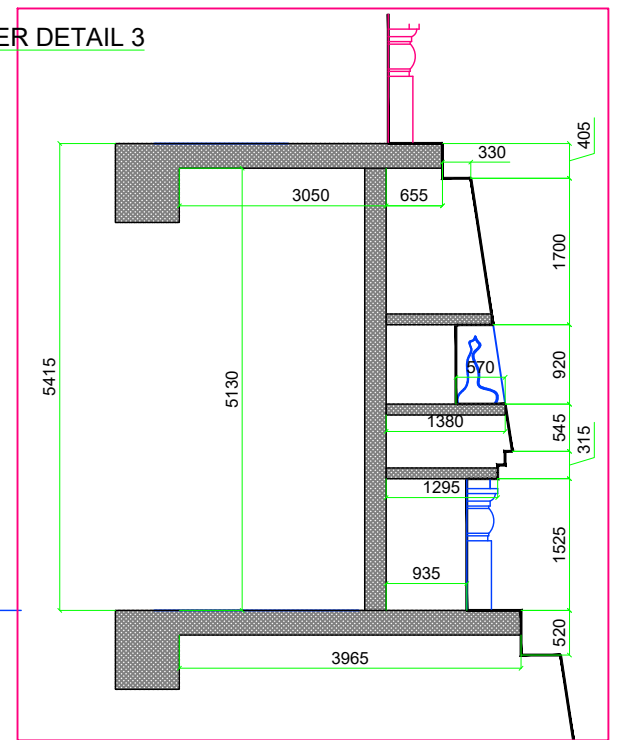


SECTION

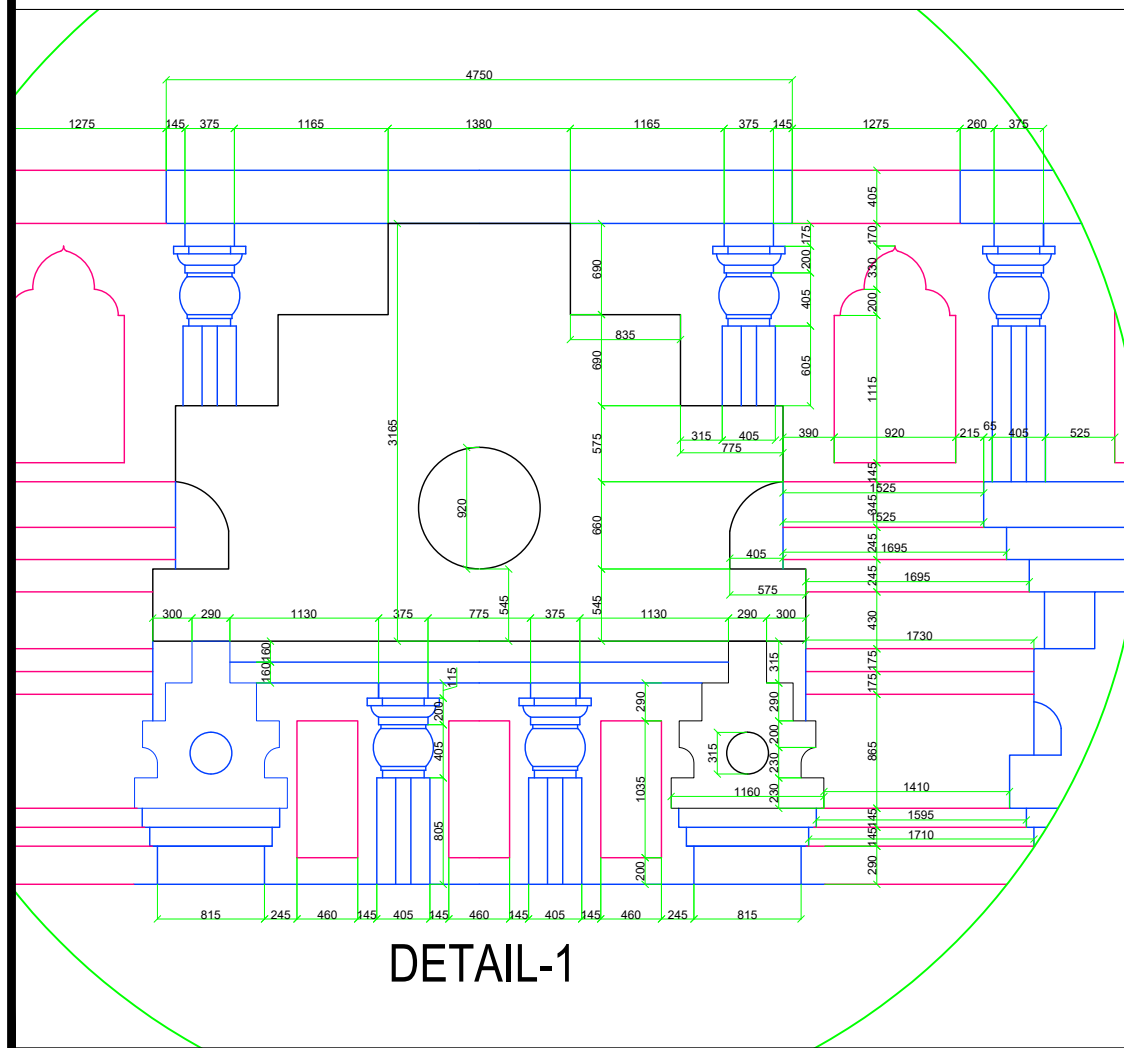

DETAIL-1

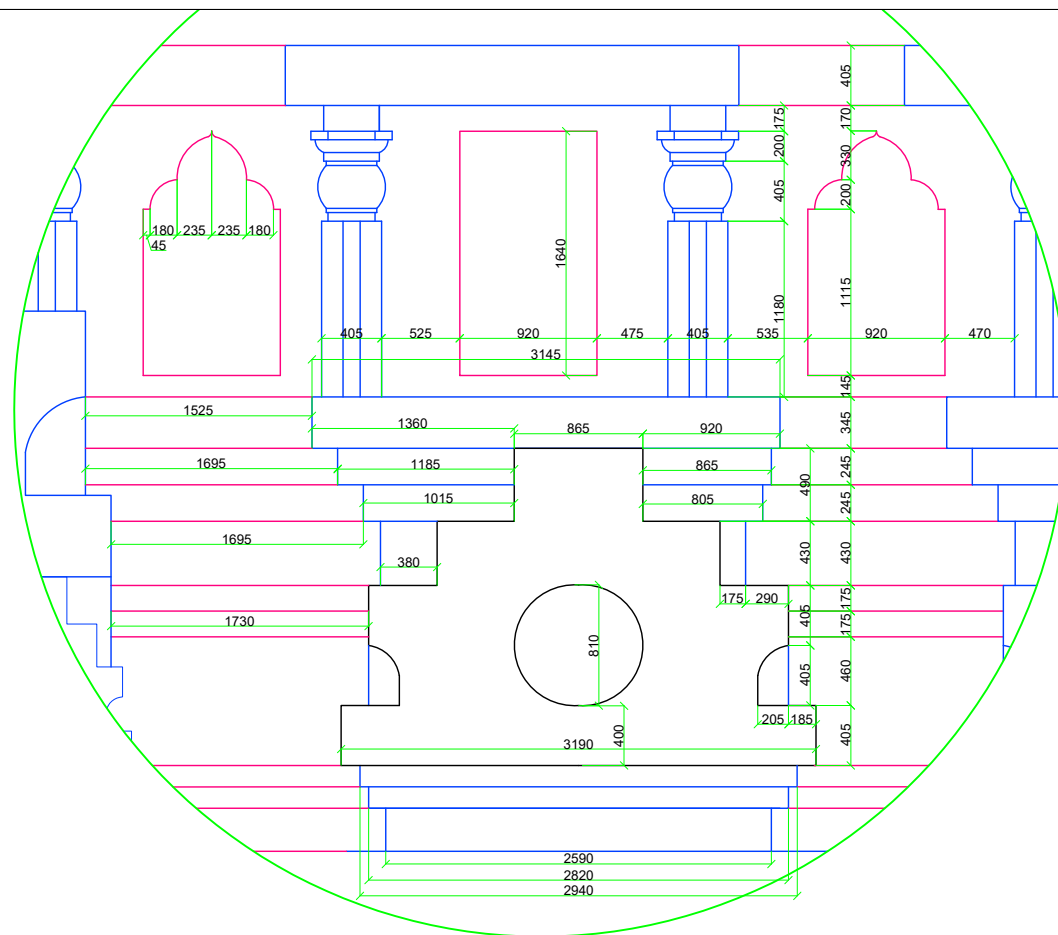

DETAIL-2

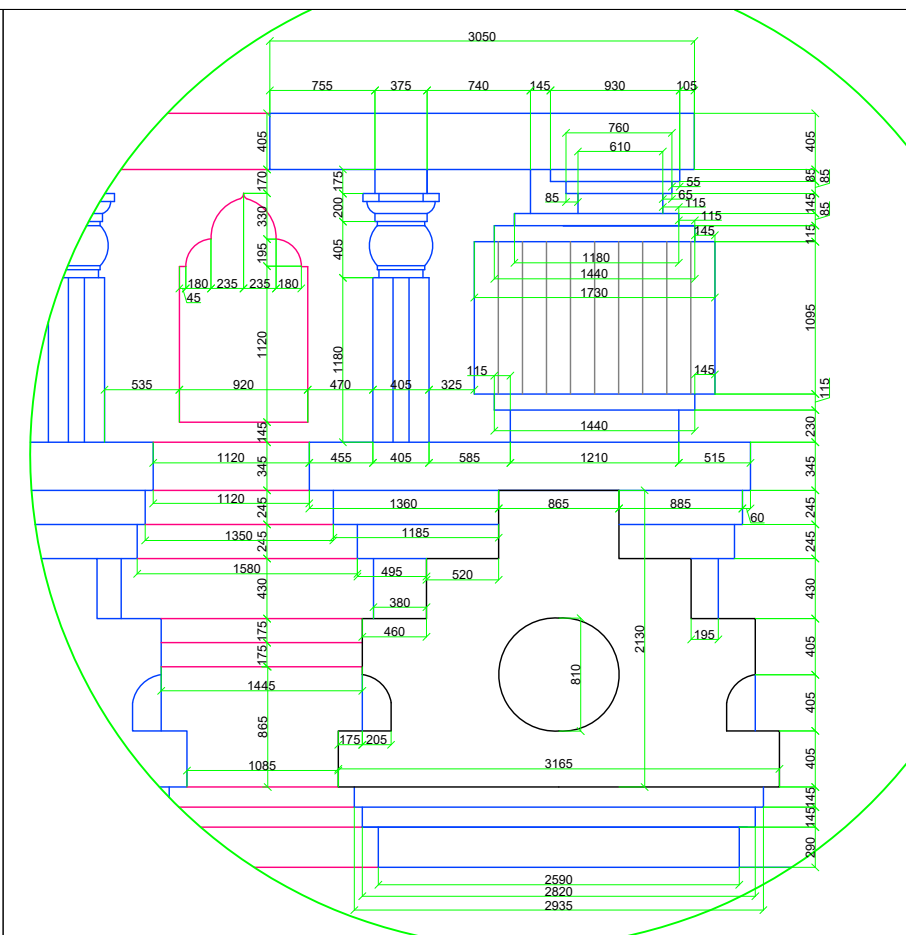

DETAIL-3

PROPOSED CONSTRUCTION OF DORDHEN TASHI GOMANG CHOETEN

TITLE

DETAILS - AS STATED

LOCATION:

GELEPHU, SARPANG

NOTES

- ALL DIMENSIONS ARE IN MILLIMETERS UNLESS SPECIFIED OTHERWISE
- ALL DIMENSIONS MEASURE UNFINISHED SURFACES UNLESS SPECIFIED OTHERWISE
- ALL DIMENSIONS ARE TO BE READ AND NOT SCALED OFF
- ANY DISCREPANCY IN DRAWING IS TO BE BROUGHT TO THE IMMEDIATE NOTICE OF THE CONSULTANT'S SUPERVISION TEAM
- MINOR ADJUSTMENTS NEED TO BE CARRIED OUT ON SITE TO MATCH WITH EXISTING BUILDING

REVISIONAL NOTES

OWNER

H.E TSHERING WANGDI

ARCHITECT

Mr. SONAM TSHERING
BA-130 (P)

ENGINEER

SCALE
NTS

PLOT NO.



NILL
THRANG NO.
NA

DATE

SEPT 2025
SHEET NO.
AR-22


DWG. CODE

RES/AR.

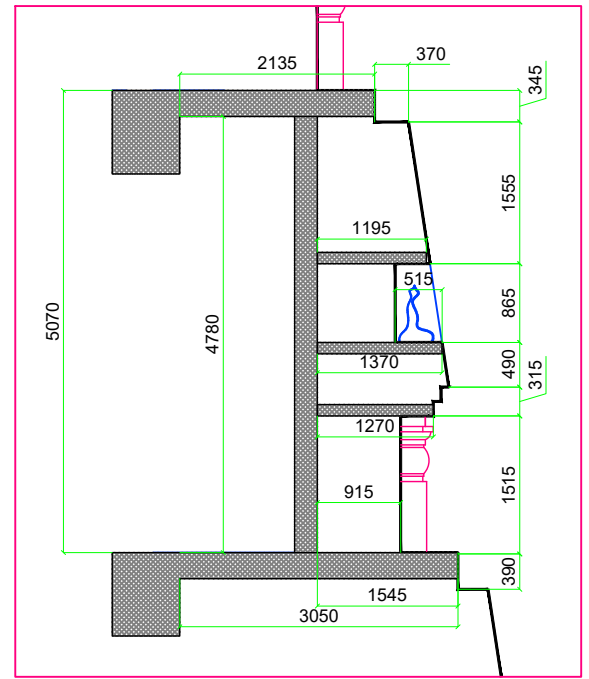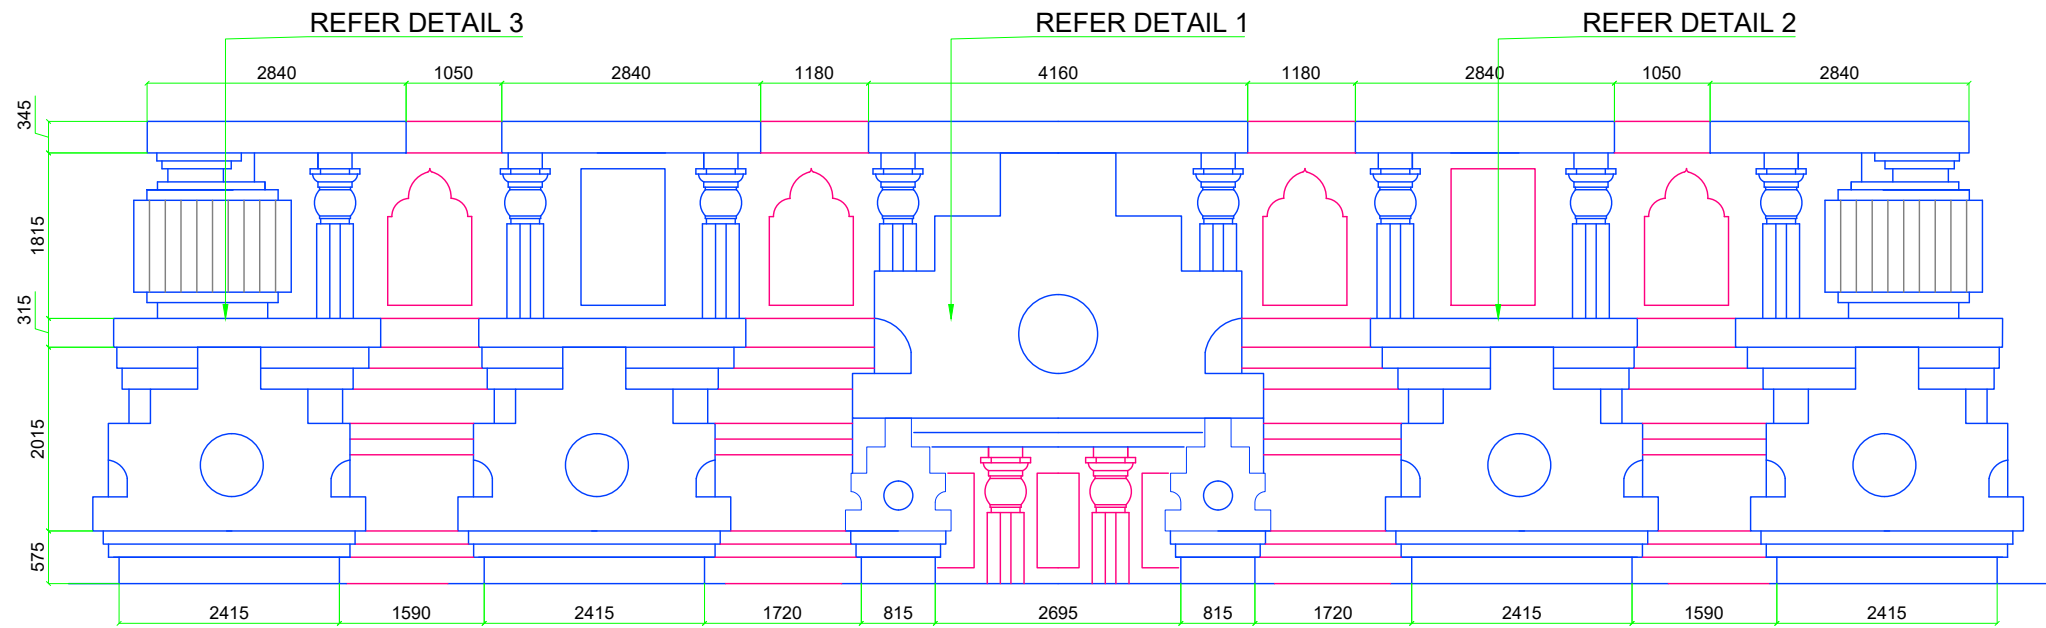


ELEVATION AT +52367 MM


SECTION

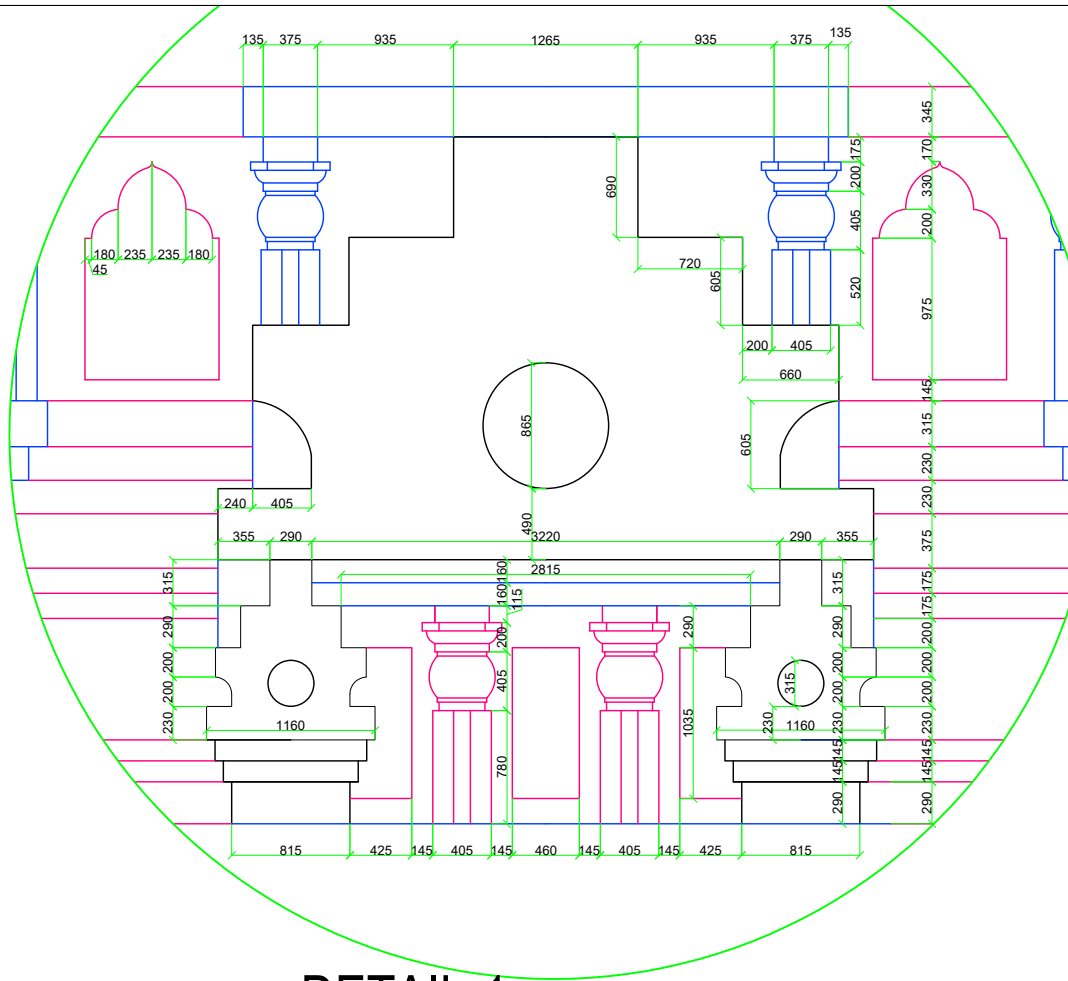

DETAIL-1

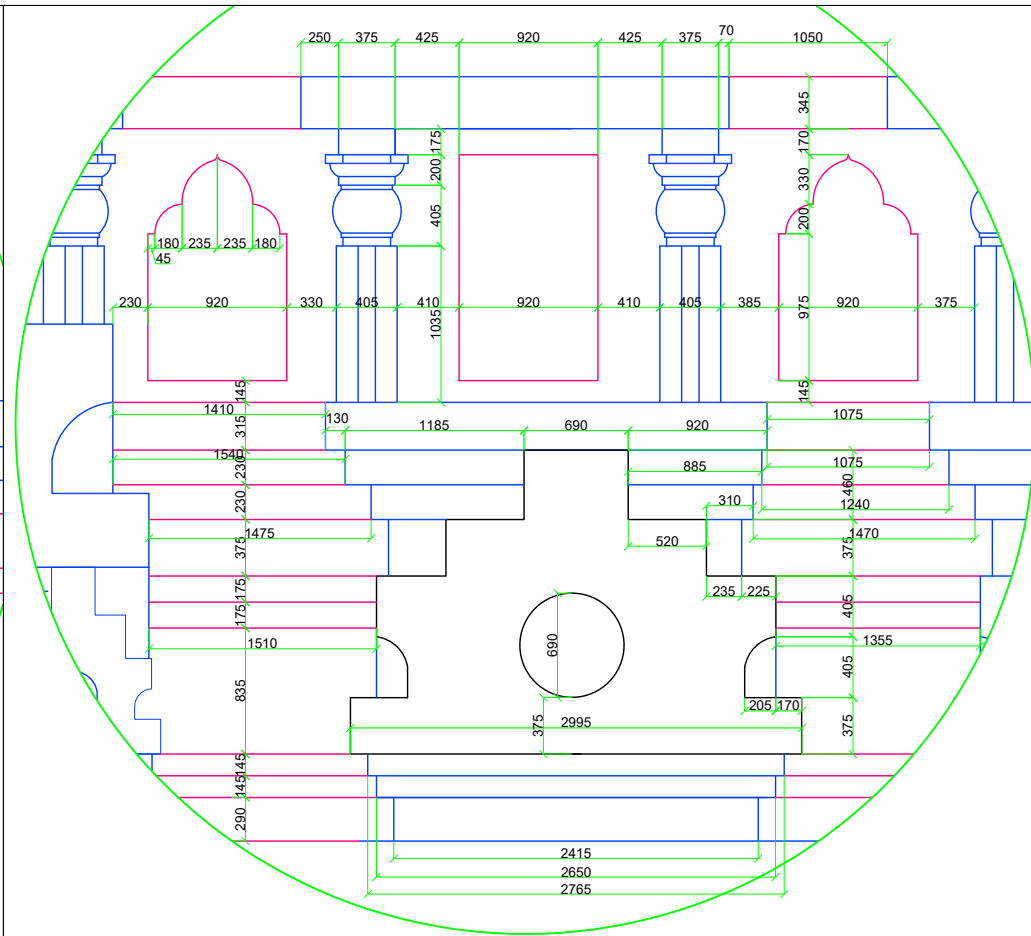

DETAIL-2

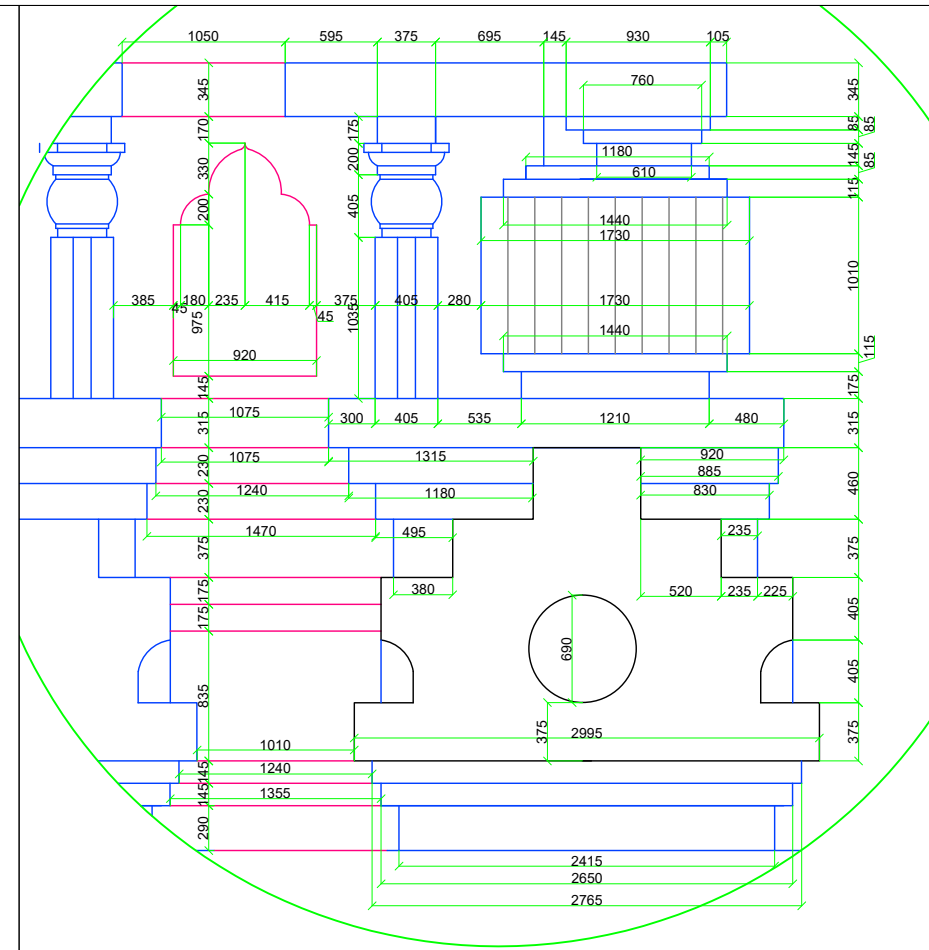

DETAIL-3

PROPOSED CONSTRUCTION OF DORDHEN TASHI GOMANG CHOETEN

TITLE

DETAILS - AS STATED

LOCATION:

GELEPHU, SARPANG

NOTES

- ALL DIMENSIONS ARE IN MILLIMETERS UNLESS SPECIFIED OTHERWISE
- ALL DIMENSIONS MEASURE UNFINISHED SURFACES UNLESS SPECIFIED OTHERWISE
- ALL DIMENSIONS ARE TO BE READ AND NOT SCALED OFF
- ANY DISCREPANCY IN DRAWING IS TO BE BROUGHT TO THE IMMEDIATE NOTICE OF THE CONSULTANT'S SUPERVISION TEAM
- MINOR ADJUSTMENTS NEED TO BE CARRIED OUT ON SITE TO MATCH WITH EXISTING BUILDING

REVISIONAL NOTES

OWNER

H.E TSHERING WANGDI

ARCHITECT

Mr. SONAM TSHERING
BA-130 (P)

ENGINEER

SCALE
NTS

PLOT NO.





NILL
THRANG NO.
NA


DATE


SEPT 2025
SHEET NO.
AR-23

DWG. CODE


RES/AR.

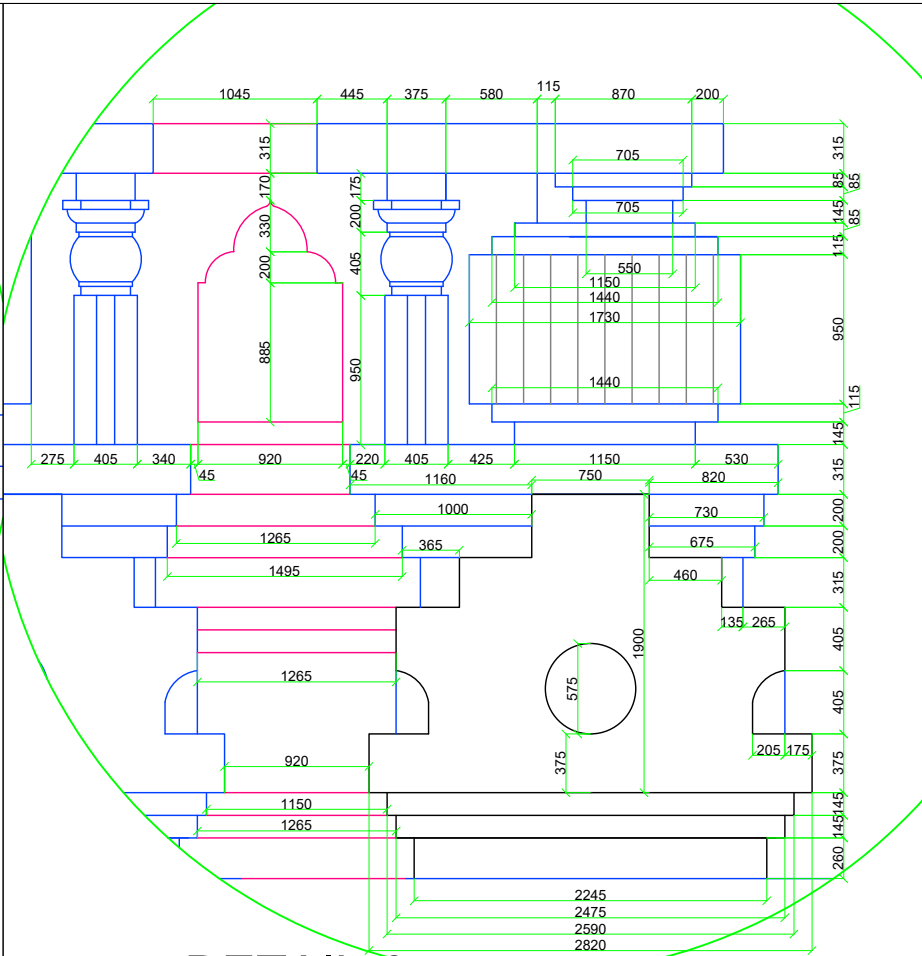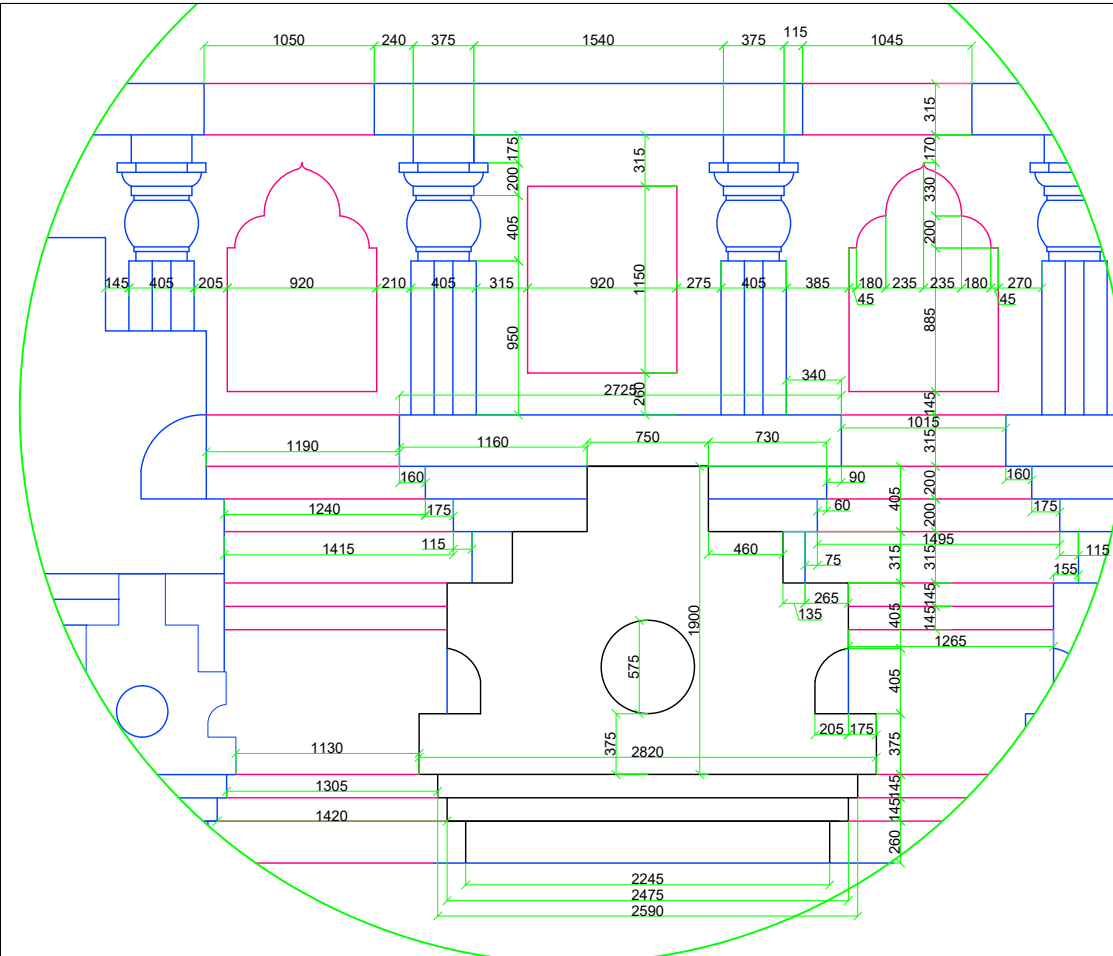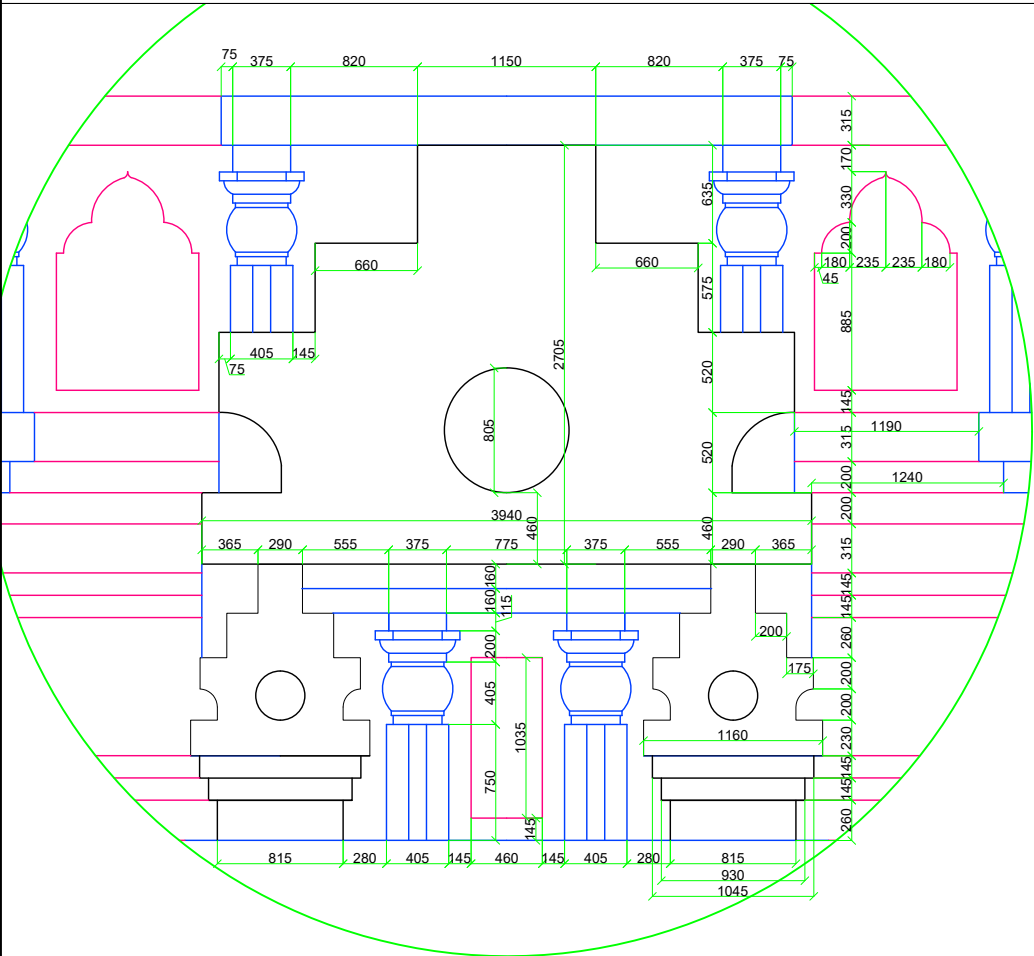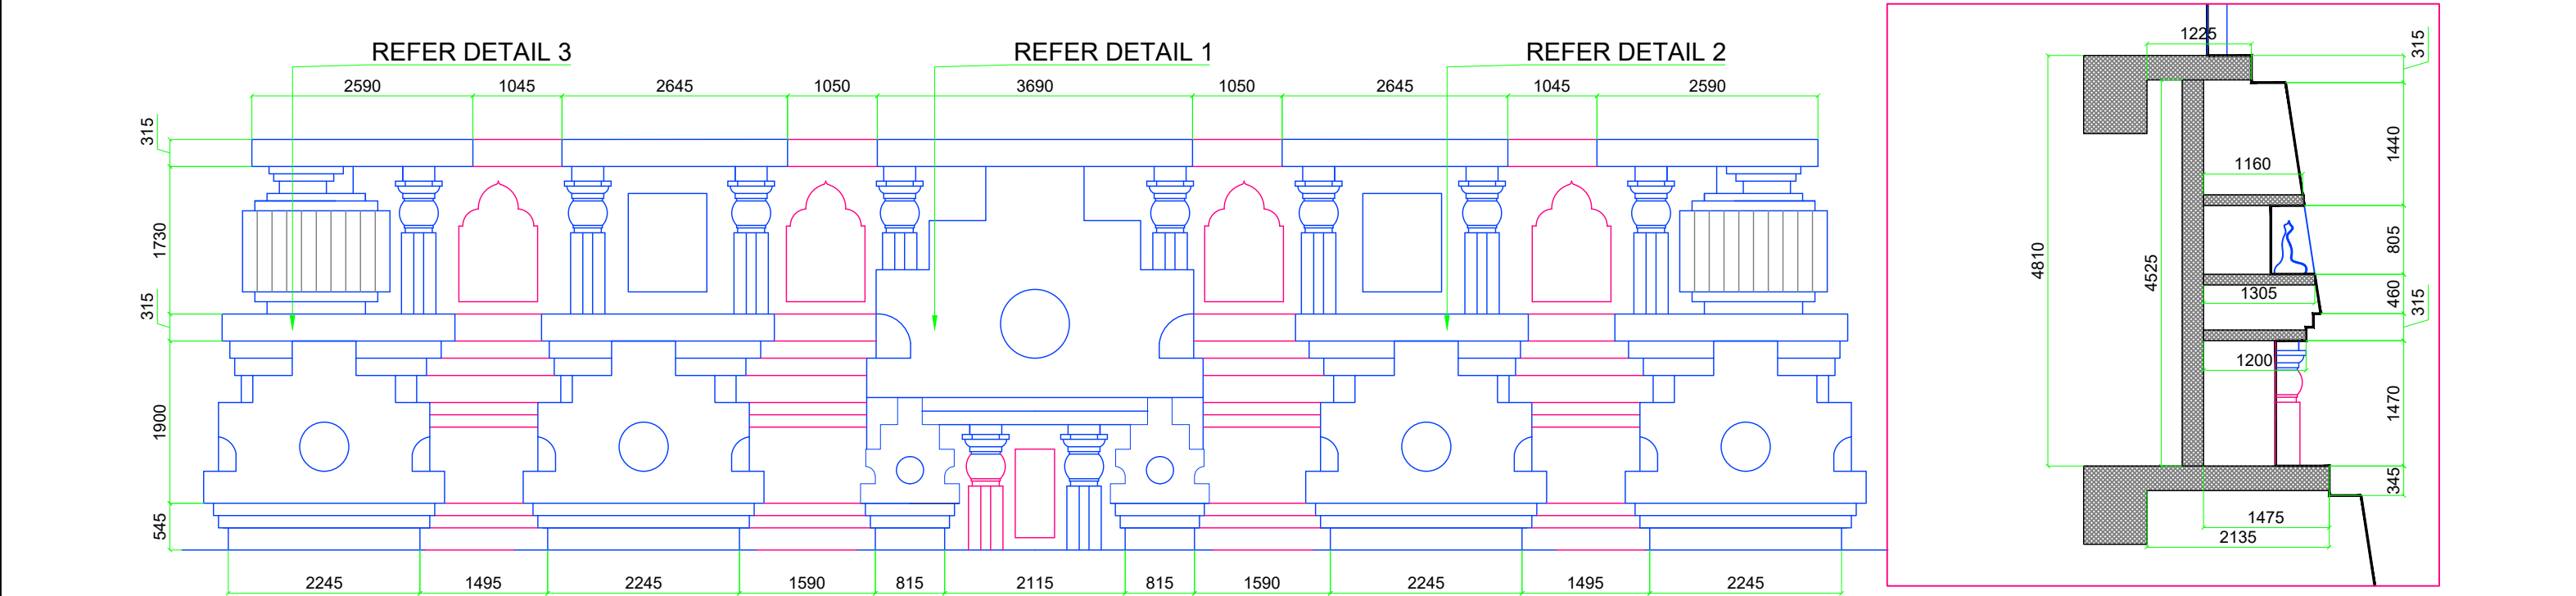

 
PROPOSED CONSTRUCTION OF DORDHEN TASHI GOMANG CHOETEN				NOTES		REVISIONAL NOTES		OWNER	ARCHITECT	ENGINEER	PLOT NO.	DATE	DWG. CODE
TITLE DETAILS - AS STATED			LOCATION:	-ALL DIMENSIONS ARE IN MILLIMETERS UNLESS SPECIFIED OTHERWISE -ALL DIMENSIONS MEASURE UNFINISHED SURFACES UNLESS SPECIFIED OTHERWISE -ALL DIMENSIONS ARE TO BE READ AND NOT SCALED OFF -ANY DISCREPANCY IN DRAWING IS TO BE BROUGHT TO THE IMMEDIATE NOTICE OF THE CONSULTANTS/SUPERVISION TEAM -MINOR ADJUSTMENTS NEED TO BE CARRIED OUT ON SITE TO MATCH WITH EXISTING BUILDING						NILL	SEPT 2025	RES/AR.	
			GELEPHU, SARPANG						SCALE	THRAM NO.	SHEET NO.		
								H.E TSHERING WANGDI	Mr. SONAM TSHERING BA-130 (P)	NTS	NA	AR-24	

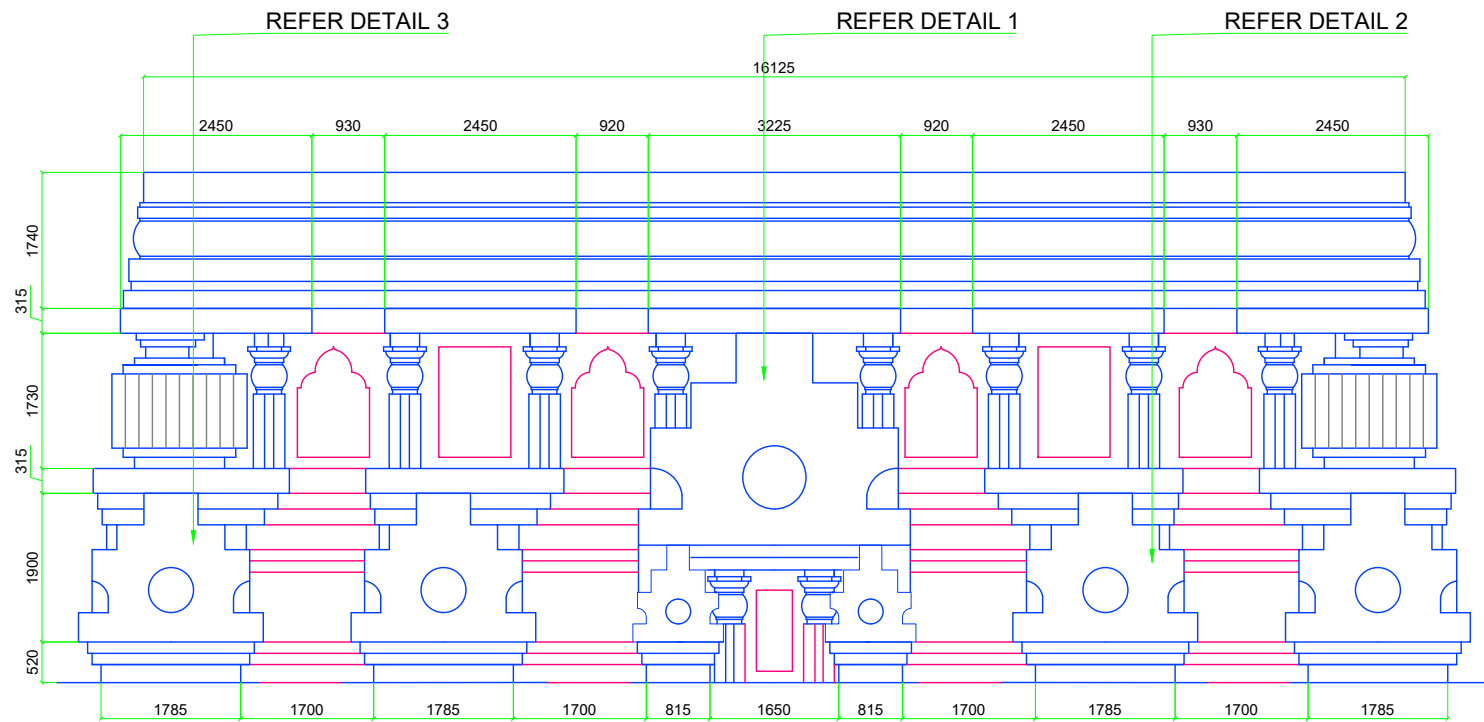


ELEVATION AT +62244 MM

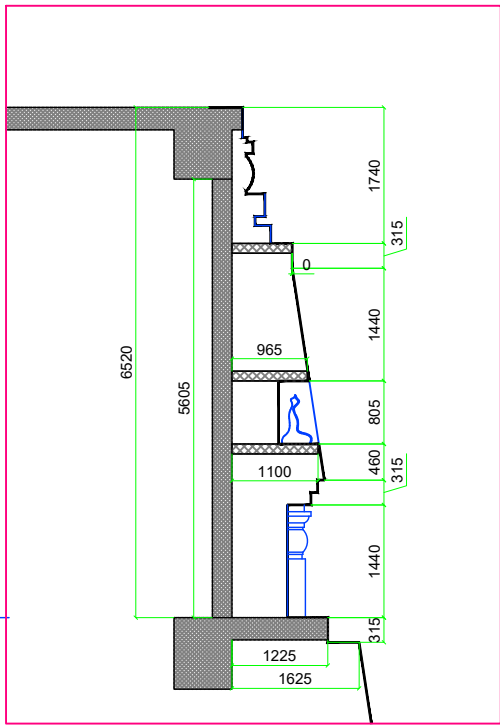


SECTION

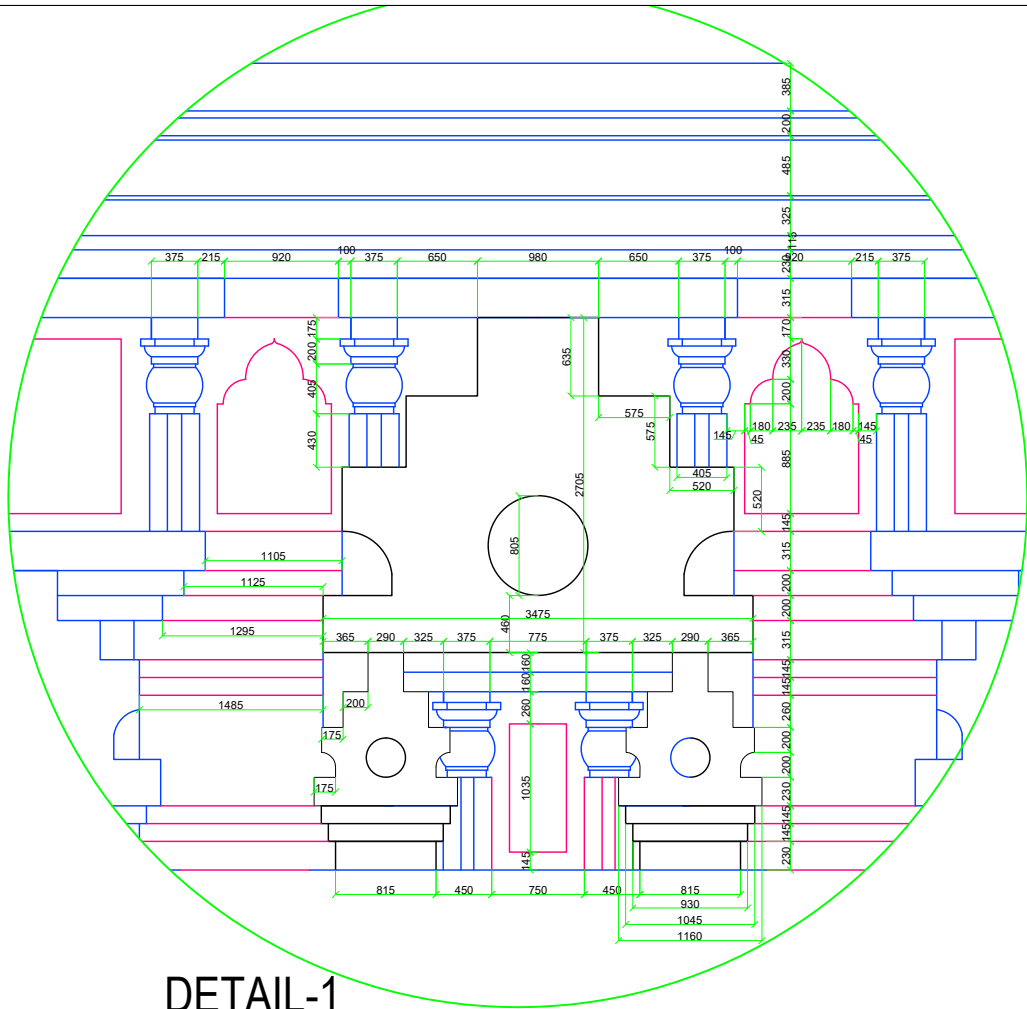

DETAIL-1

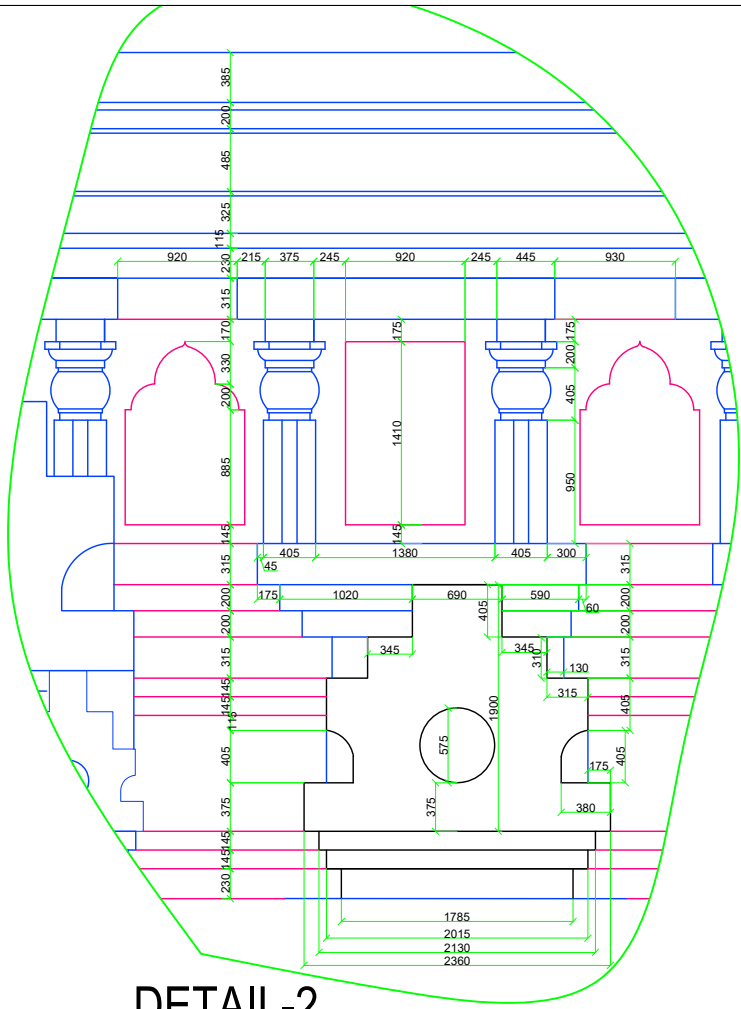

DETAIL-2

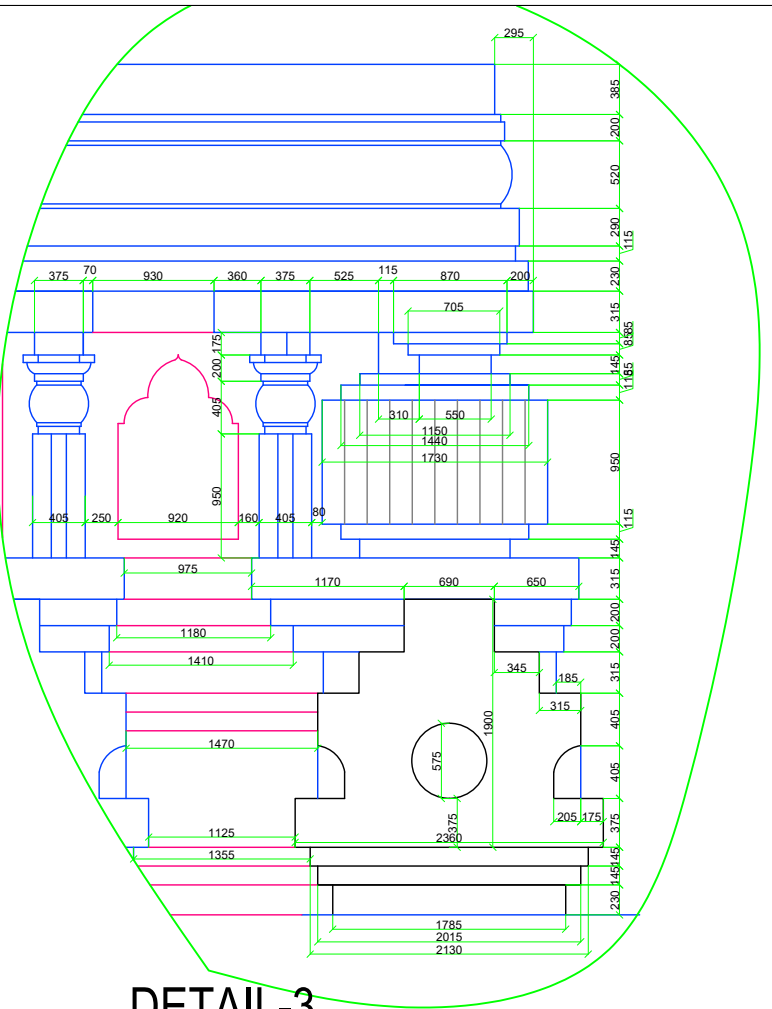

DETAIL-3

PROPOSED CONSTRUCTION OF DORDHEN TASHI GOMANG CHOETEN


TITLE
DETAILS - AS STATED

LOCATION:
GELEPHU, SARPANG


NOTES
- ALL DIMENSIONS ARE IN MILLIMETERS UNLESS SPECIFIED OTHERWISE
- ALL DIMENSIONS MEASURE UNFINISHED SURFACES UNLESS SPECIFIED OTHERWISE
- ALL DIMENSIONS ARE TO BE READ AND NOT SCALED OFF
- ANY DISCREPANCY IN DRAWING IS TO BE BROUGHT TO THE IMMEDIATE NOTICE OF THE CONSULTANT'S SUPERVISION TEAM
- MINOR ADJUSTMENTS NEED TO BE CARRIED OUT ON SITE TO MATCH WITH EXISTING BUILDING

REVISIONAL NOTES

OWNER	ARCHITECT	ENGINEER	PLOT NO.	DATE	DWG. CODE
H.E TSHERING WANGDI	Mr. SONAM TSHERING BA-130 (P)	NTS	NILL	SEPT 2025	RES/AR.
			THRAM NO.		SHEET NO.
			NA		AR-25

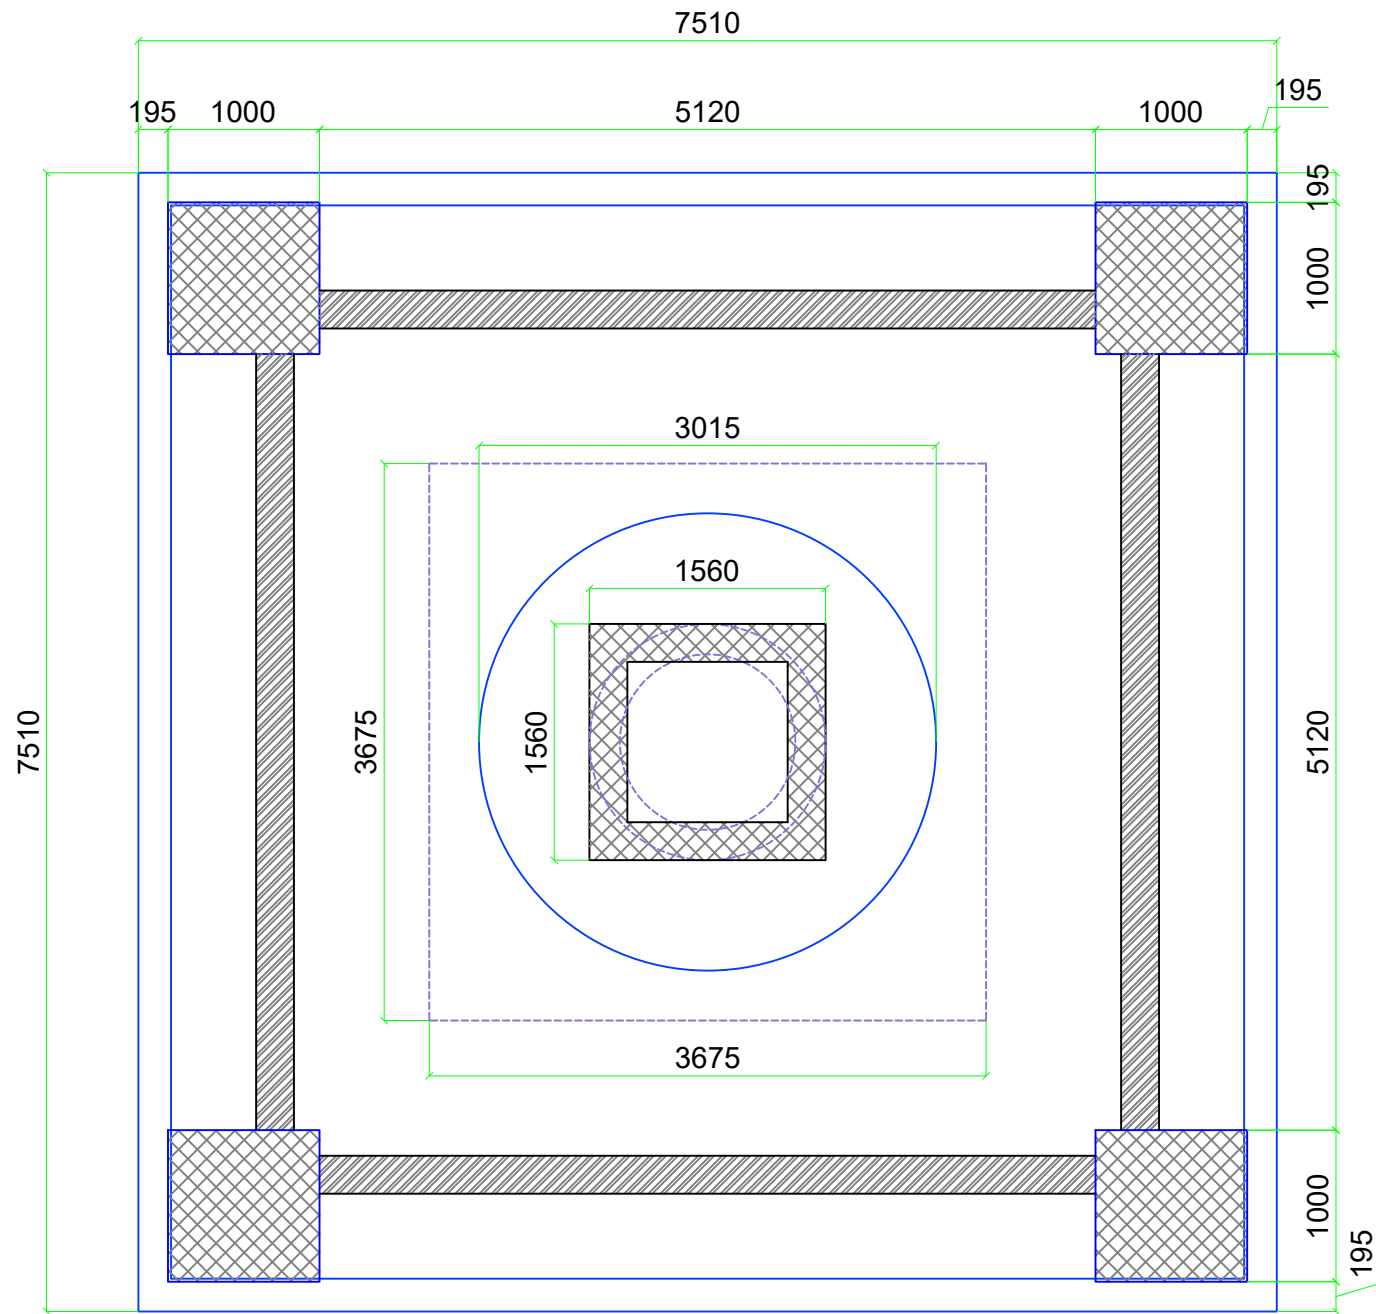

PLAN

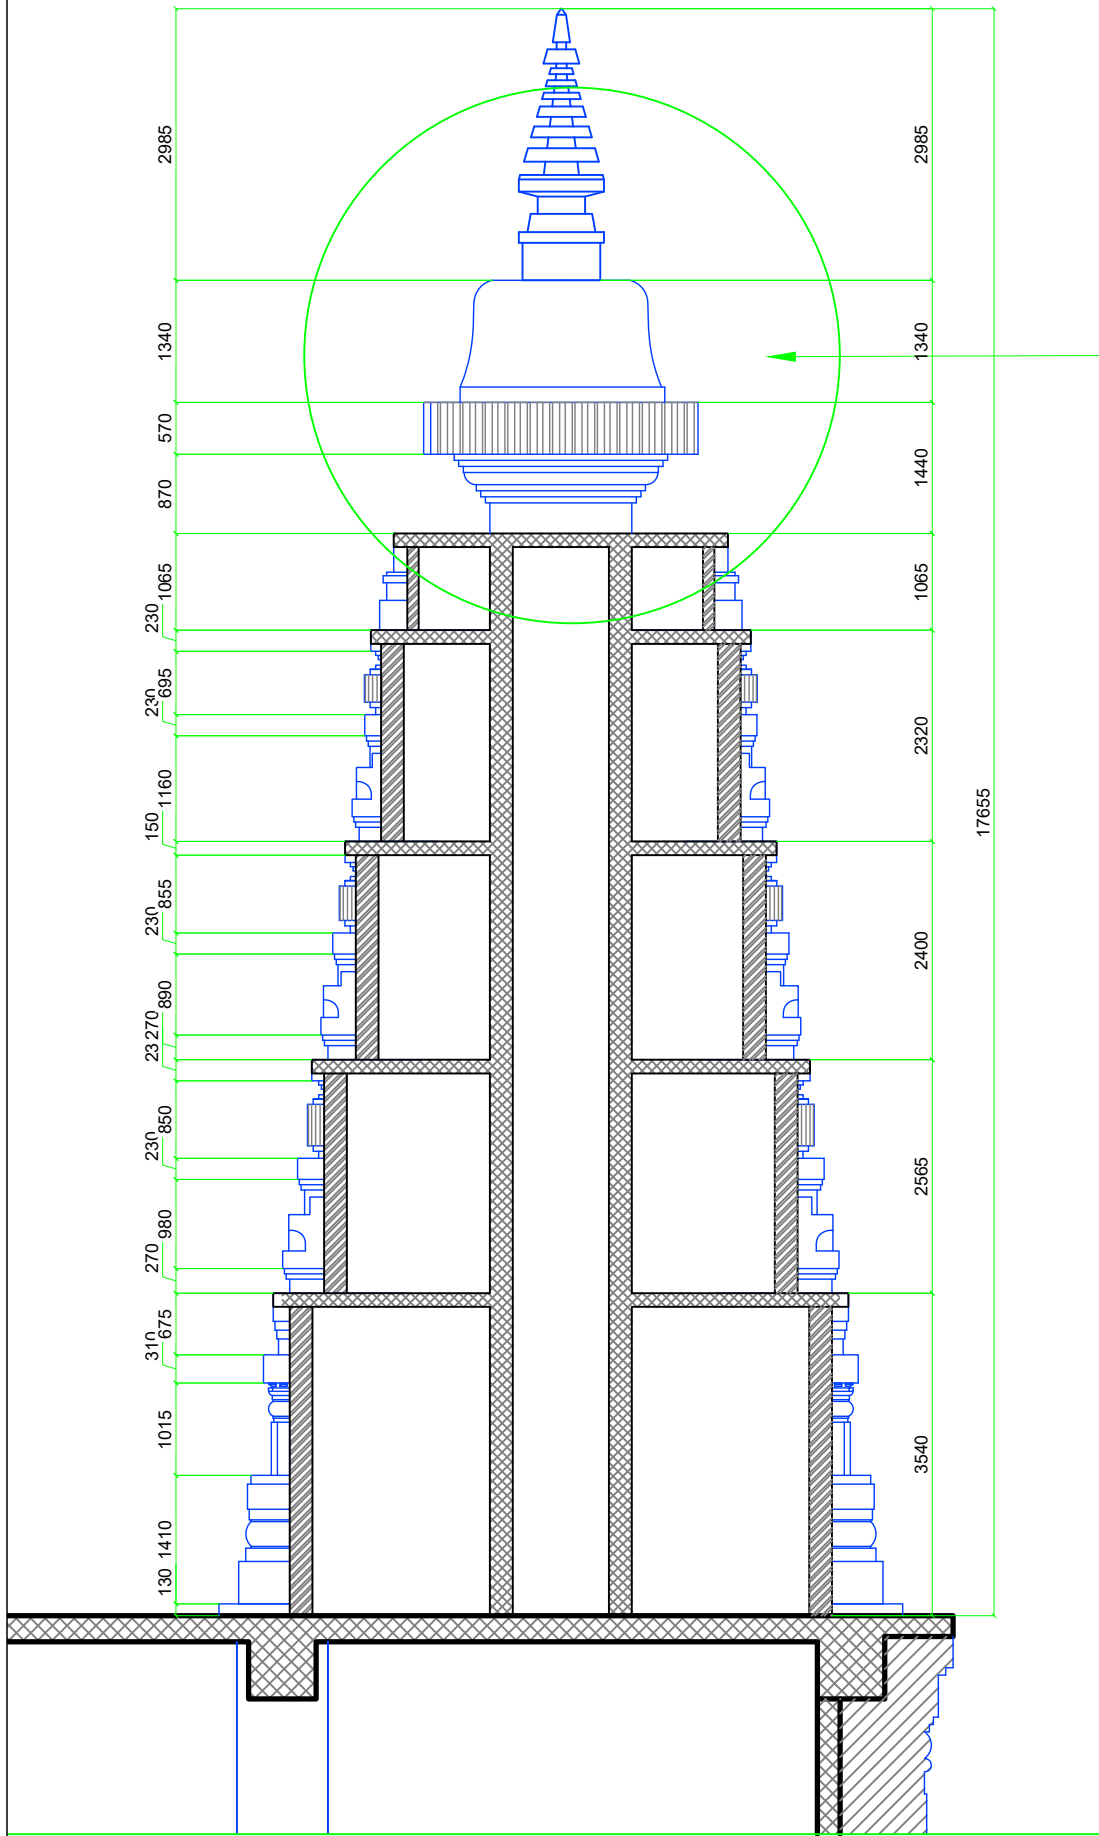

SECTION

REFER DETAILS

PROPOSED CONSTRUCTION OF DORDHEN TASHI GOMANG CHOETEN

TITLE
SIDE CHOETEN DETAILS (4 NOS)

LOCATION:
GELEPHU, SARPANG

NOTES

- ALL DIMENSIONS ARE IN MILLIMETERS UNLESS SPECIFIED OTHERWISE
- ALL DIMENSIONS MEASURE UNFINISHED SURFACES UNLESS SPECIFIED OTHERWISE
- ALL DIMENSIONS ARE TO BE READ AND NOT SCALED OFF
- ANY DISCREPANCY IN DRAWING IS TO BE BROUGHT TO THE IMMEDIATE NOTICE OF THE CONSULTANT'S SUPERVISION TEAM
- MINOR ADJUSTMENTS NEED TO BE CARRIED OUT ON SITE TO MATCH WITH EXISTING BUILDING

REVISIONAL NOTES

OWNER

H.E TSHERING WANGDI

ARCHITECT

Mr. SONAM TSHERING
BA-130 (P)

ENGINEER

NTS

PLOT NO.

NILL

DATE

SEPT 2025

DWG. CODE

RES/AR.

SCALE


NTS

THRAM NO.


NA

SHEET NO.

AR-26

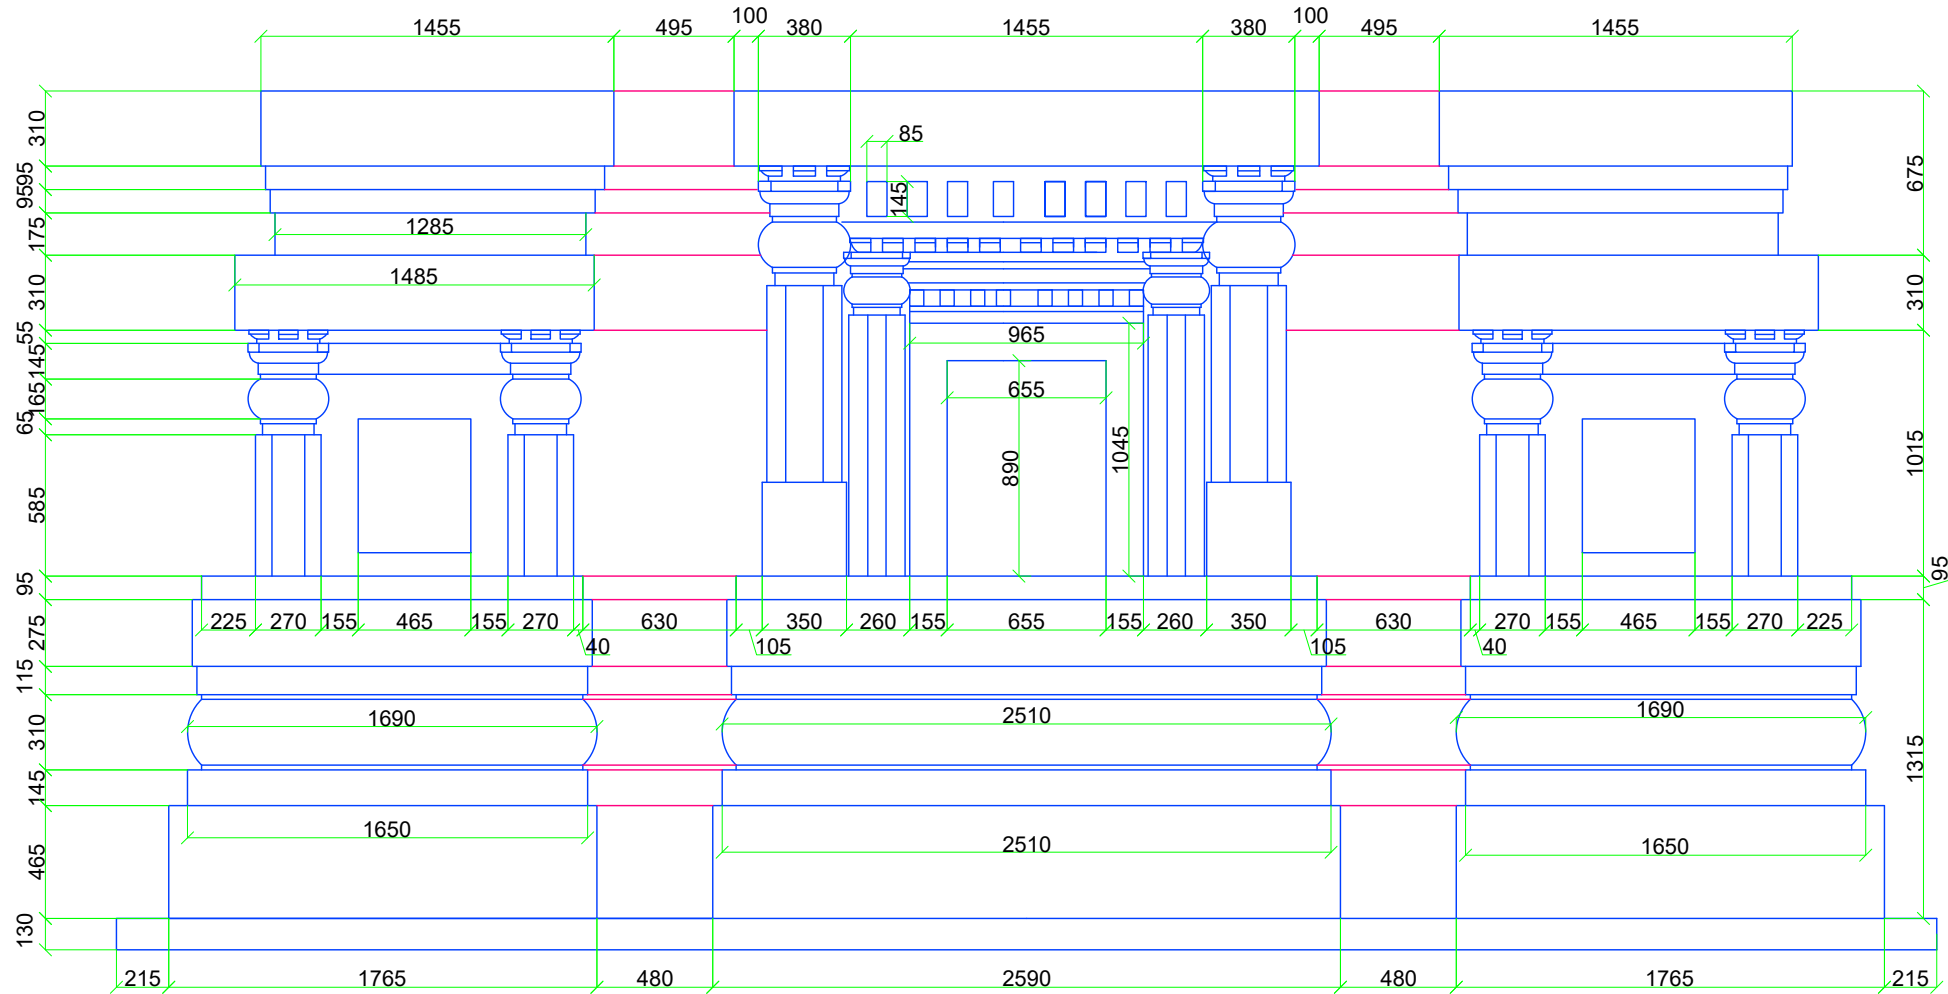

DETAIL A

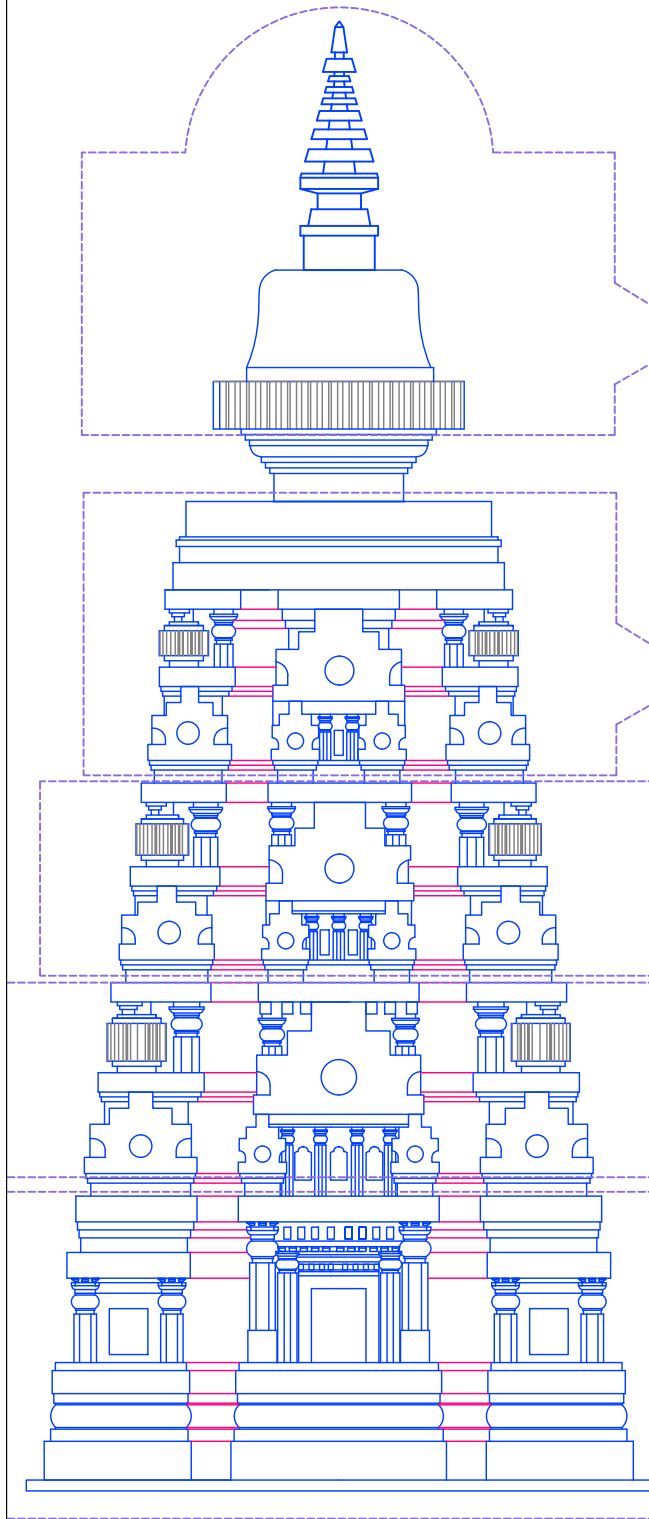

REFER DETAIL 'E'

REFER DETAIL 'D'

REFER DETAIL 'C'

REFER DETAIL 'B'

REFER DETAIL 'A'

ELEVATION

PROPOSED CONSTRUCTION OF DORDHEN TASHI GOMANG CHOETEN


TITLE
SIDE CHOETEN DETAILS (4 NOS)


LOCATION:
GELEPHU, SARPANG

NOTES


-ALL DIMENSIONS ARE IN MILLIMETERS UNLESS SPECIFIED OTHERWISE
-ALL DIMENSIONS MEASURE UNFINISHED SURFACES UNLESS SPECIFIED OTHERWISE
- ALL DIMENSIONS ARE TO BE READ AND NOT SCALED OFF
- ANY DISCREPANCY IN DRAWING IS TO BE BROUGHT TO THE IMMEDIATE NOTICE OF THE CONSULTANT'S SUPERVISION TEAM
- MINOR ADJUSTMENTS NEED TO BE CARRIED OUT ON SITE TO MATCH WITH EXISTING BUILDING

REVISIONAL NOTES

 OWNER	ARCHITECT	ENGINEER	PLOT NO.	DATE	DWG. CODE
			NILL	SEPT 2025	RES/AR.
H.E TSHERING WANGDI	Mr. SONAM TSHERING BA-130 (P)	SCALE	THRAME NO.	SHEET NO.	
		NTS	NA	AR-27	

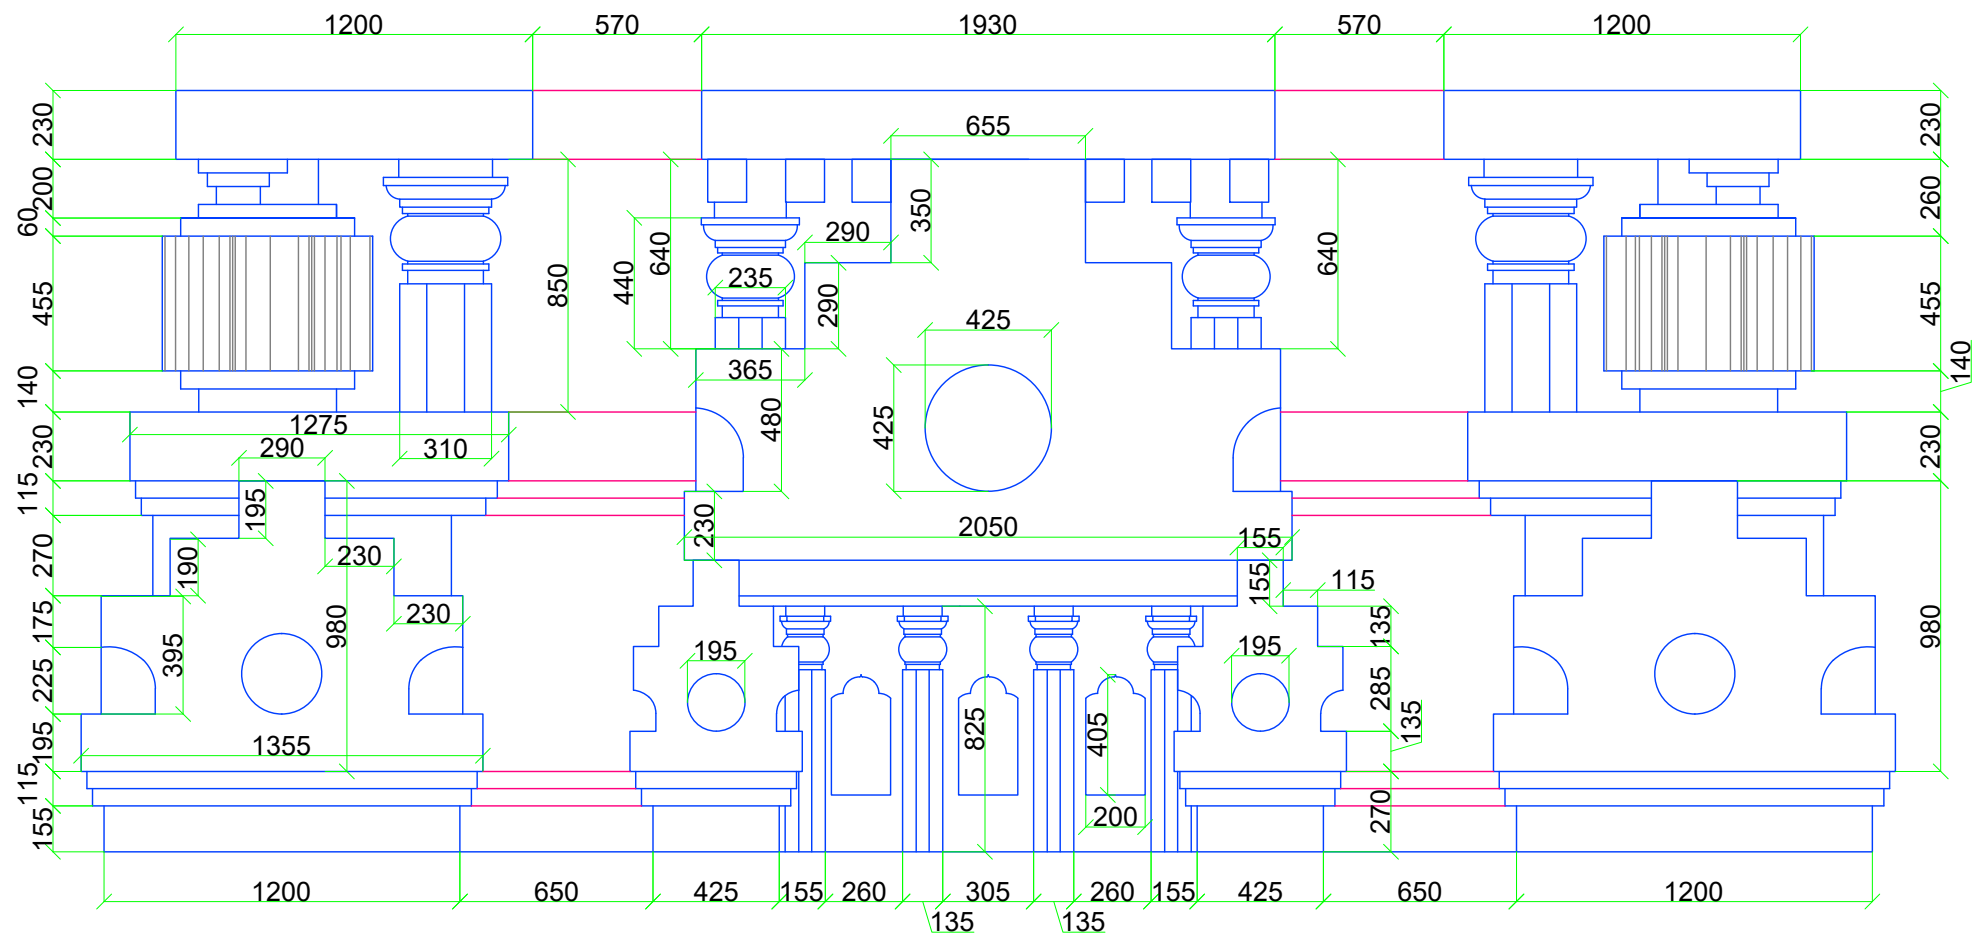

DETAIL B

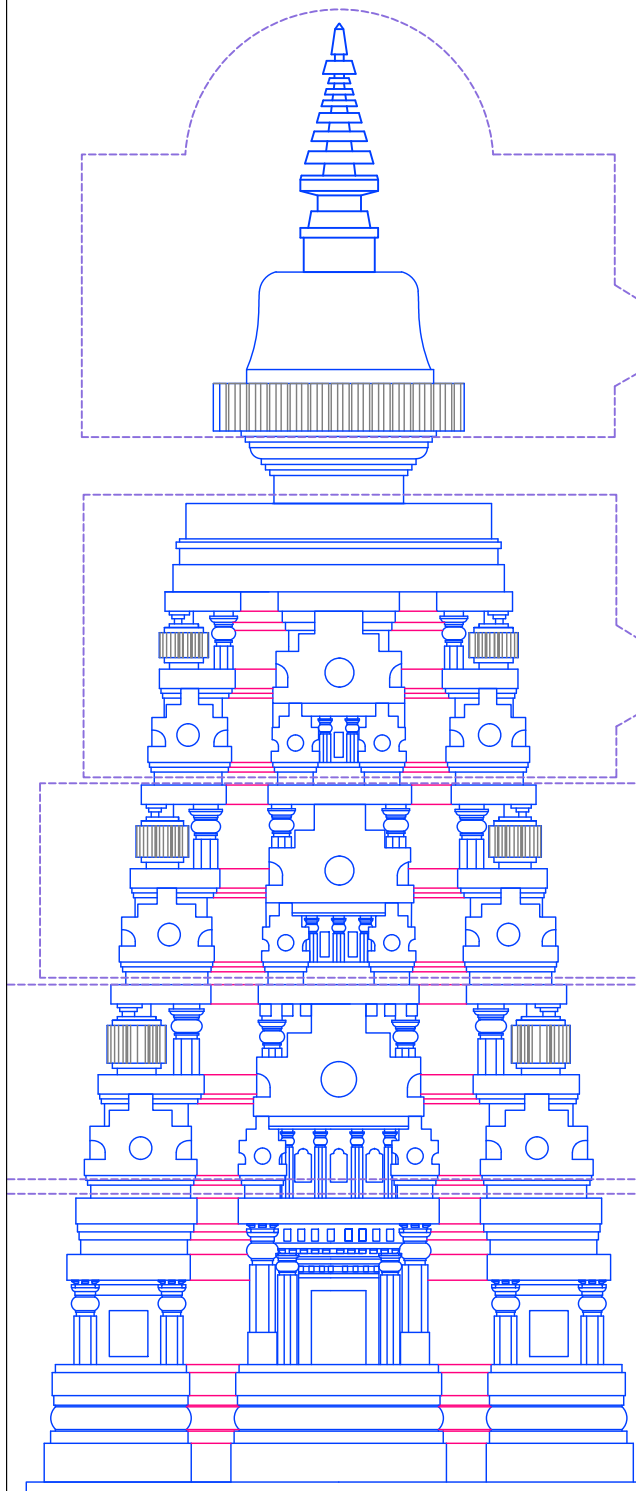

REFER DETAIL 'E'

REFER DETAIL 'D'

REFER DETAIL 'C'

REFER DETAIL 'B'

REFER DETAIL 'A'

ELEVATION

PROPOSED CONSTRUCTION OF DORDHEN TASHI GOMANG CHOETEN


TITLE
SIDE CHOETEN DETAILS (4 NOS)


LOCATION:
GELEPHU, SARPANG

NOTES


-ALL DIMENSIONS ARE IN MILLIMETERS UNLESS SPECIFIED OTHERWISE
-ALL DIMENSIONS MEASURE UNFINISHED SURFACES UNLESS SPECIFIED OTHERWISE
-ALL DIMENSIONS ARE TO BE READ AND NOT SCALED OFF
-ANY DISCREPANCY IN DRAWING IS TO BE BROUGHT TO THE IMMEDIATE NOTICE OF THE CONSULTANT'S SUPERVISION TEAM
-MINOR ADJUSTMENTS NEED TO BE CARRIED OUT ON SITE TO MATCH WITH EXISTING BUILDING

REVISIONAL NOTES

 OWNER	ARCHITECT	ENGINEER	PLOT NO.	DATE	DWG. CODE
			NILL	SEPT 2025	RES/AR.
H.E TSHERING WANGDI	Mr. SONAM TSHERING BA-130 (P)	SCALE	THRAME NO.	SHEET NO.	
		NTS	NA	AR-28	

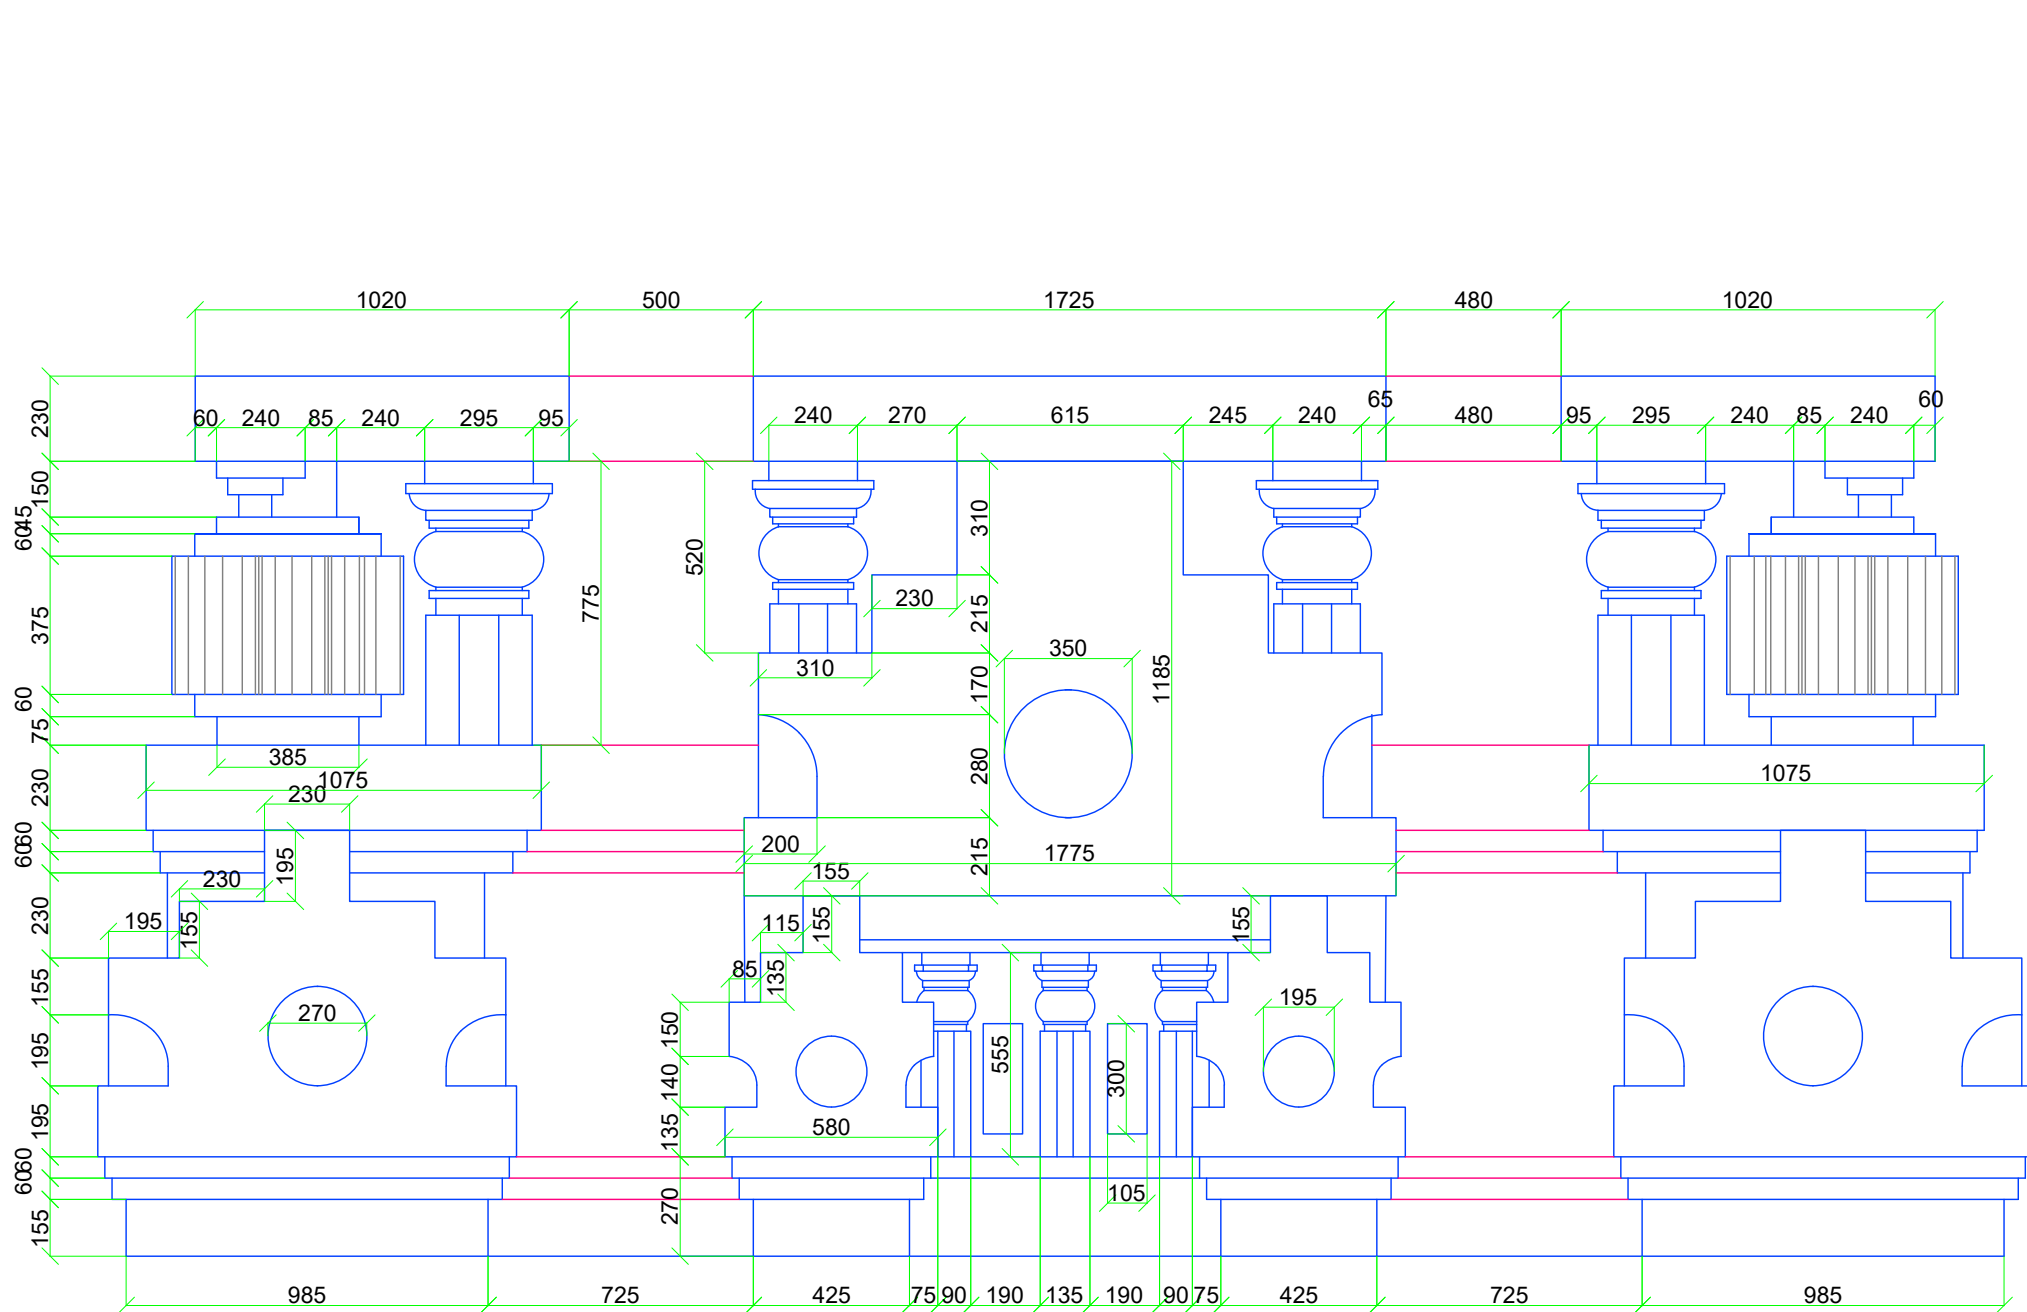

DETAIL C

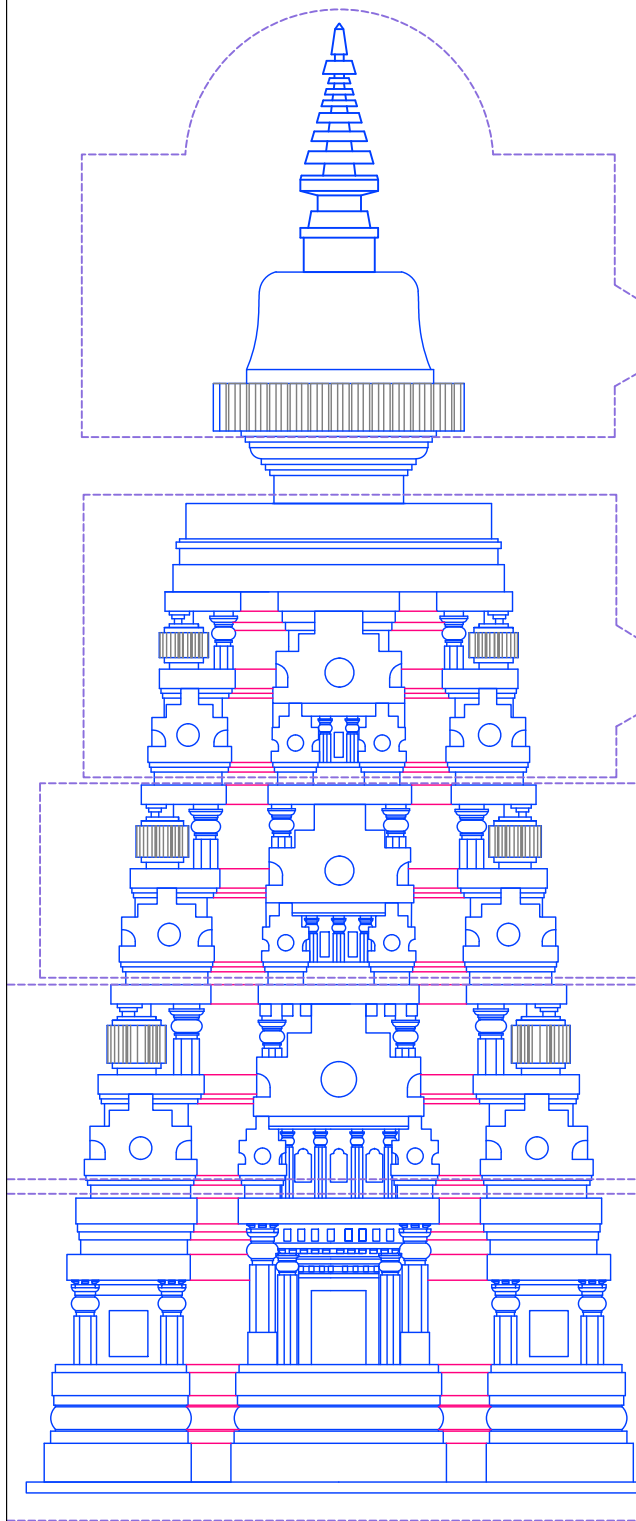

REFER DETAIL 'E'

REFER DETAIL 'D'

REFER DETAIL 'C'

REFER DETAIL 'B'

REFER DETAIL 'A'

ELEVATION

PROPOSED CONSTRUCTION OF DORDHEN TASHI GOMANG CHOETEN


TITLE
SIDE CHOETEN DETAILS (4 NOS)


LOCATION:
GELEPHU, SARPANG

NOTES


-ALL DIMENSIONS ARE IN MILLIMETERS UNLESS SPECIFIED OTHERWISE
-ALL DIMENSIONS MEASURE UNFINISHED SURFACES UNLESS SPECIFIED OTHERWISE
-ALL DIMENSIONS ARE TO BE READ AND NOT SCALED OFF
-ANY DISCREPANCY IN DRAWING IS TO BE BROUGHT TO THE IMMEDIATE NOTICE OF THE CONSULTANT'S SUPERVISION TEAM
-MINOR ADJUSTMENTS NEED TO BE CARRIED OUT ON SITE TO MATCH WITH EXISTING BUILDING

REVISIONAL NOTES

 OWNER	ARCHITECT	ENGINEER	PLOT NO.	DATE	DWG. CODE
			NILL	SEPT 2025	RES/AR.
H.E TSHERING WANGDI	Mr. SONAM TSHERING BA-130 (P)	SCALE	THRAM NO.	SHEET NO.	
		NTS	NA	AR-29	

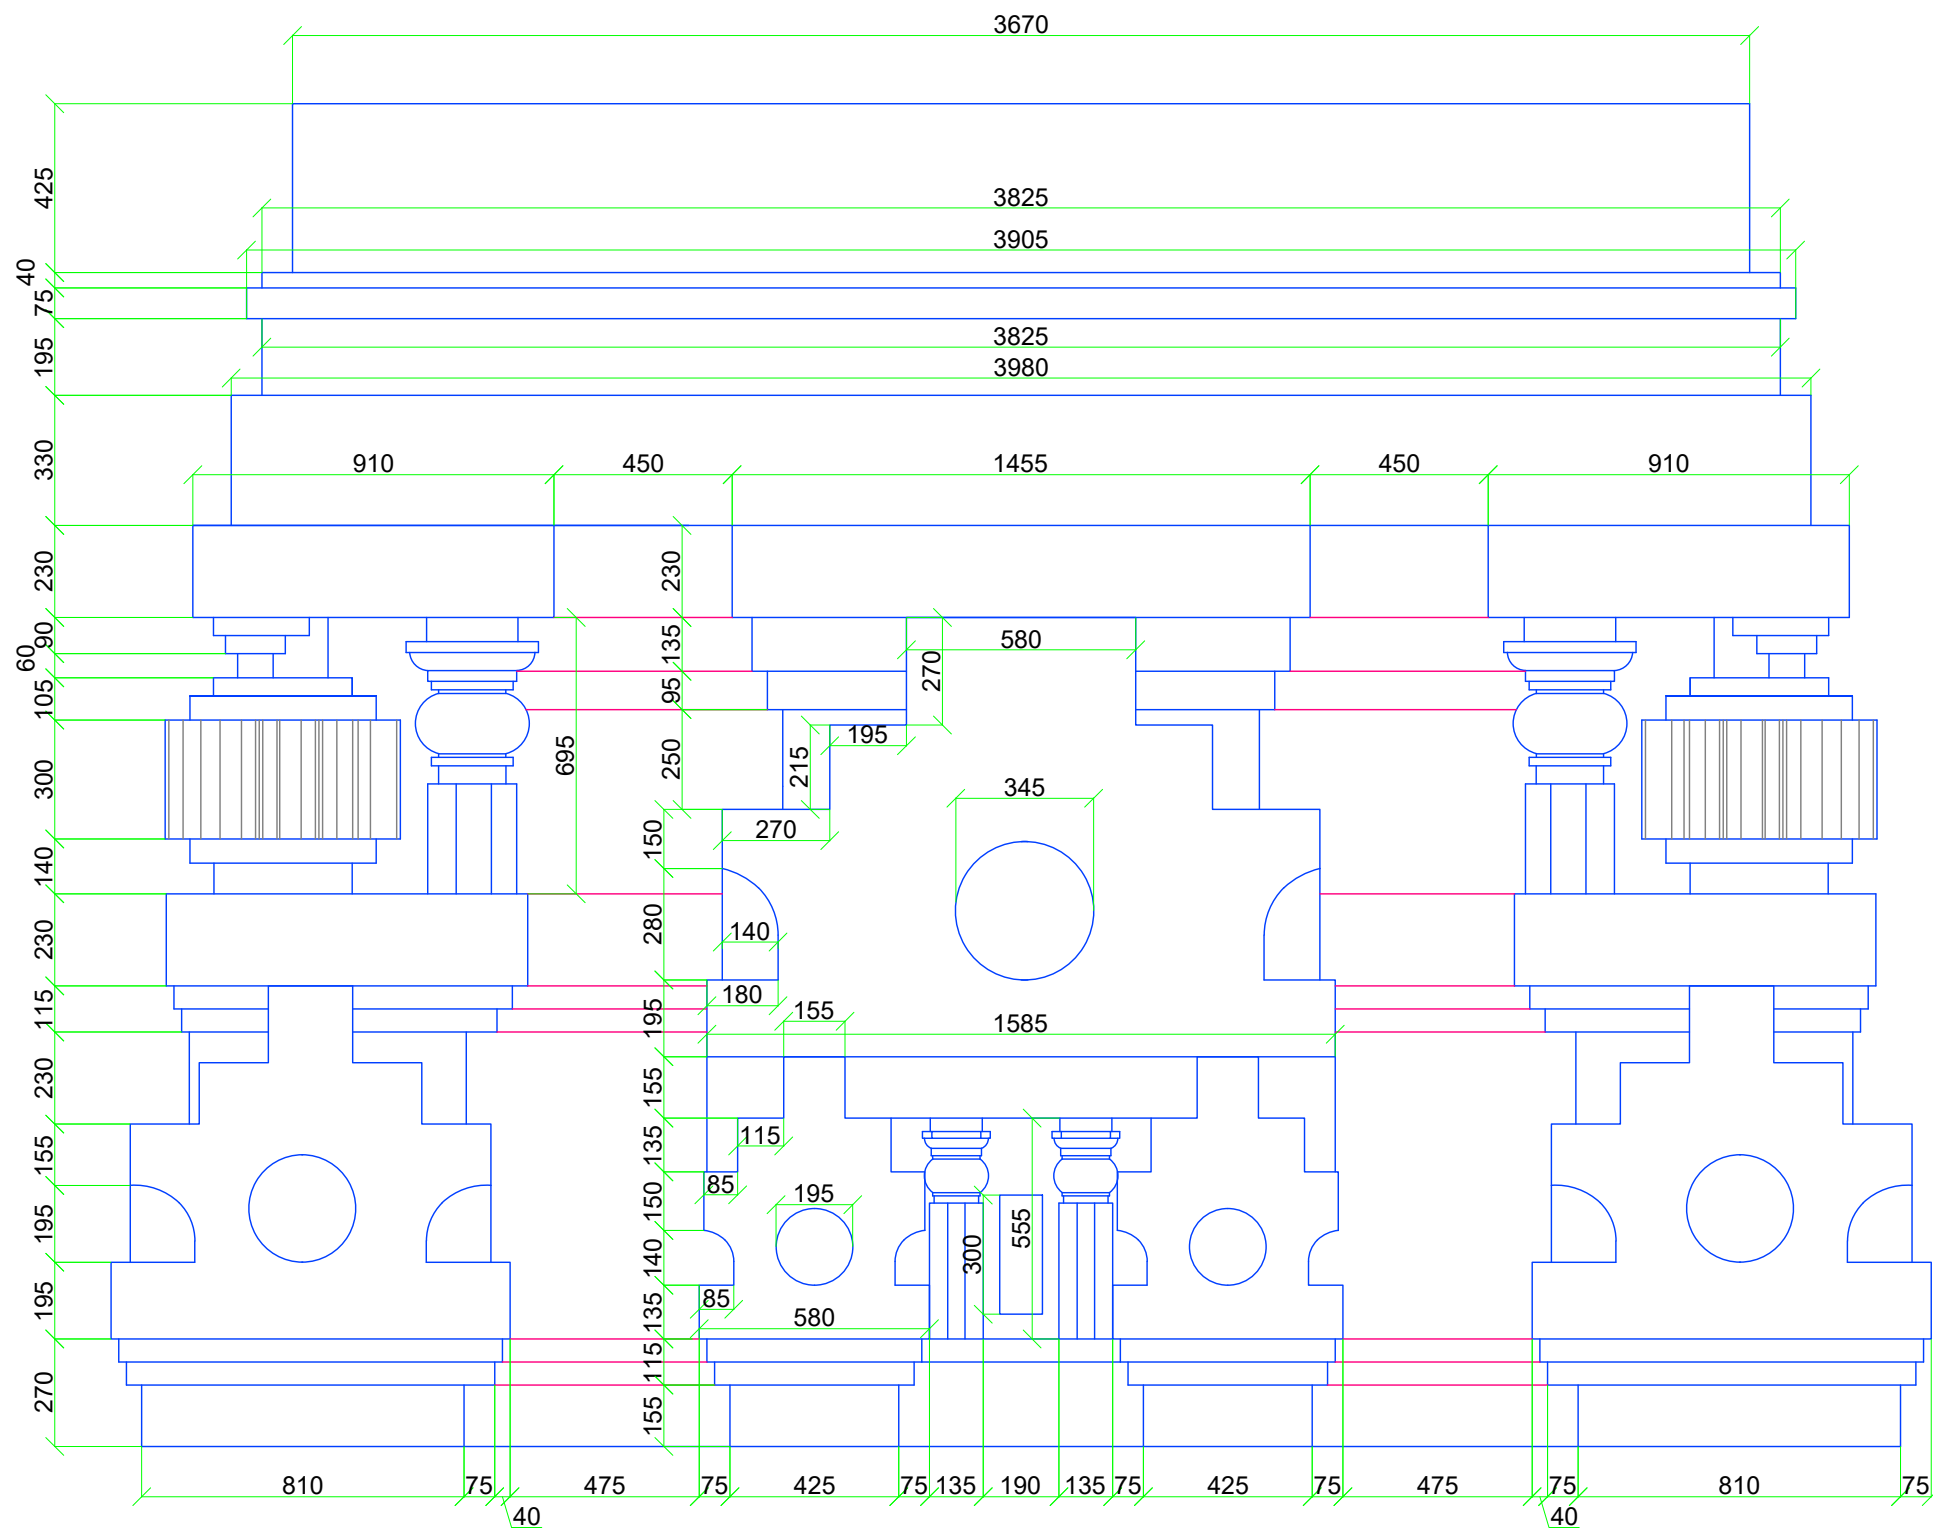

DETAIL D

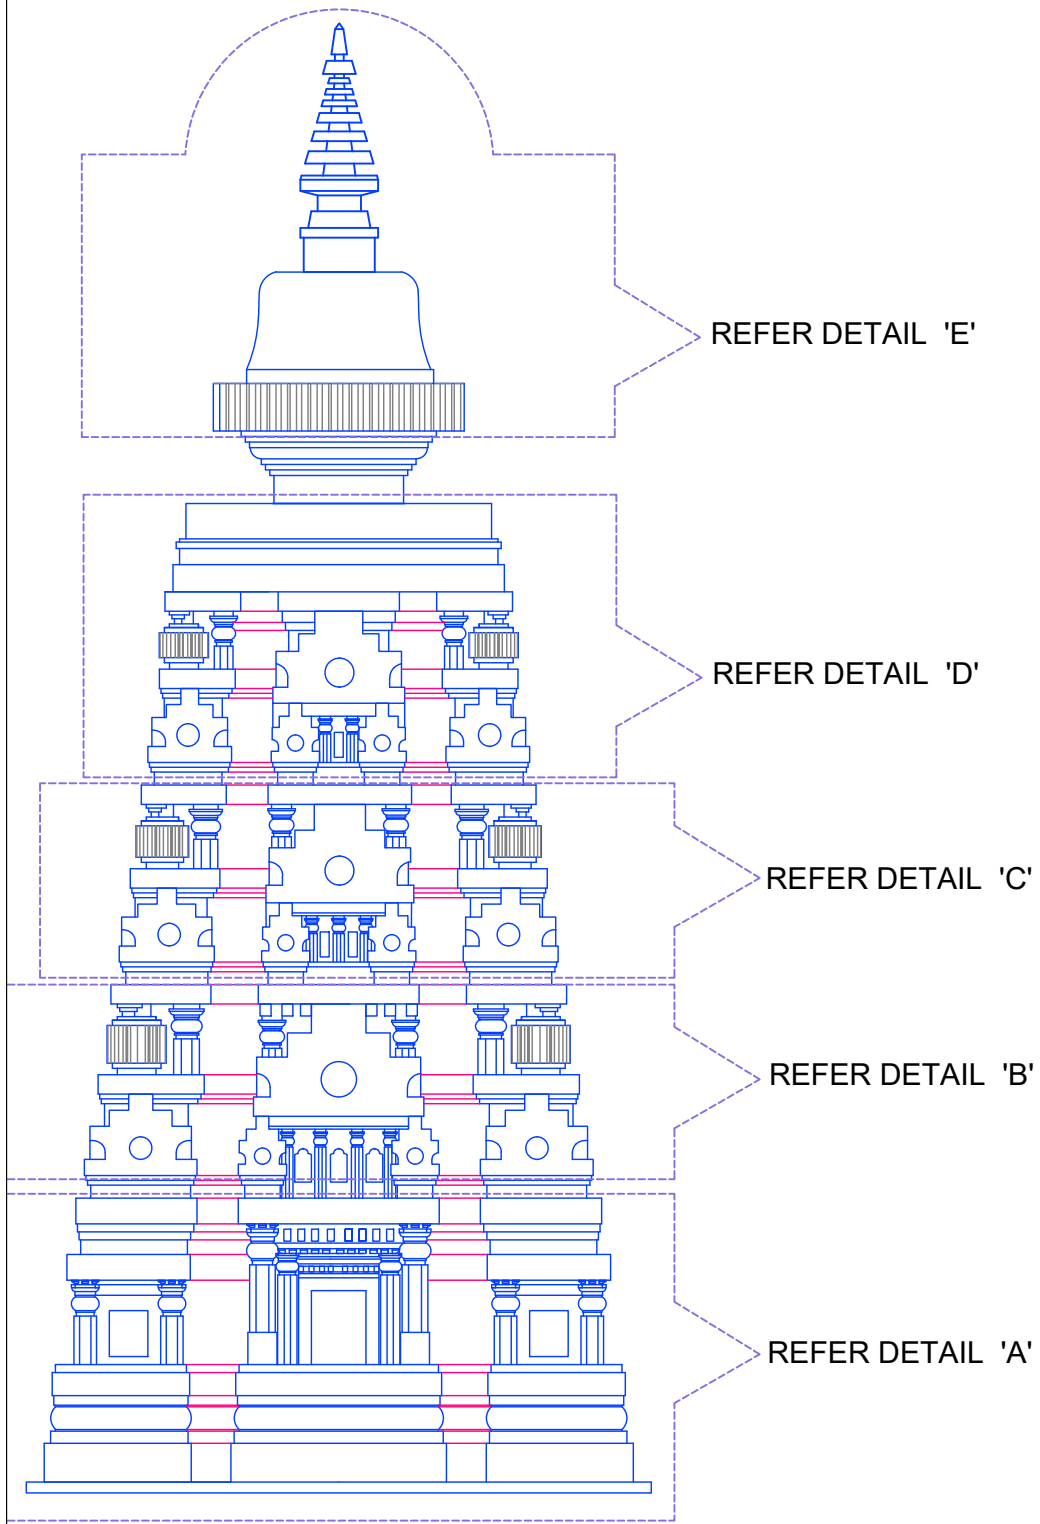

ELEVATION

PROPOSED CONSTRUCTION OF DORDHEN TASHI GOMANG CHOETEN

TITLE
SIDE CHOETEN DETAILS (4 NOS)


LOCATION:
GELEPHU, SARPANG

NOTES

-ALL DIMENSIONS ARE IN MILLIMETERS UNLESS SPECIFIED OTHERWISE
-ALL DIMENSIONS MEASURE UNFINISHED SURFACES UNLESS SPECIFIED OTHERWISE
-ALL DIMENSIONS ARE TO BE READ AND NOT SCALED OFF
-ANY DISCREPANCY IN DRAWING IS TO BE BROUGHT TO THE IMMEDIATE NOTICE OF THE CONSULTANT'S SUPERVISION TEAM
-MINOR ADJUSTMENTS NEED TO BE CARRIED OUT ON SITE TO MATCH WITH EXISTING BUILDING

REVISIONAL NOTES

OWNER	ARCHITECT	ENGINEER	PLOT NO.	DATE	DWG. CODE
			NILL	SEPT 2025	RES/AR.
H.E TSHERING WANGDI	Mr. SONAM TSHERING BA-130 (P)	SCALE	THRAM NO.	SHEET NO.	
		NTS	NA	AR-30	

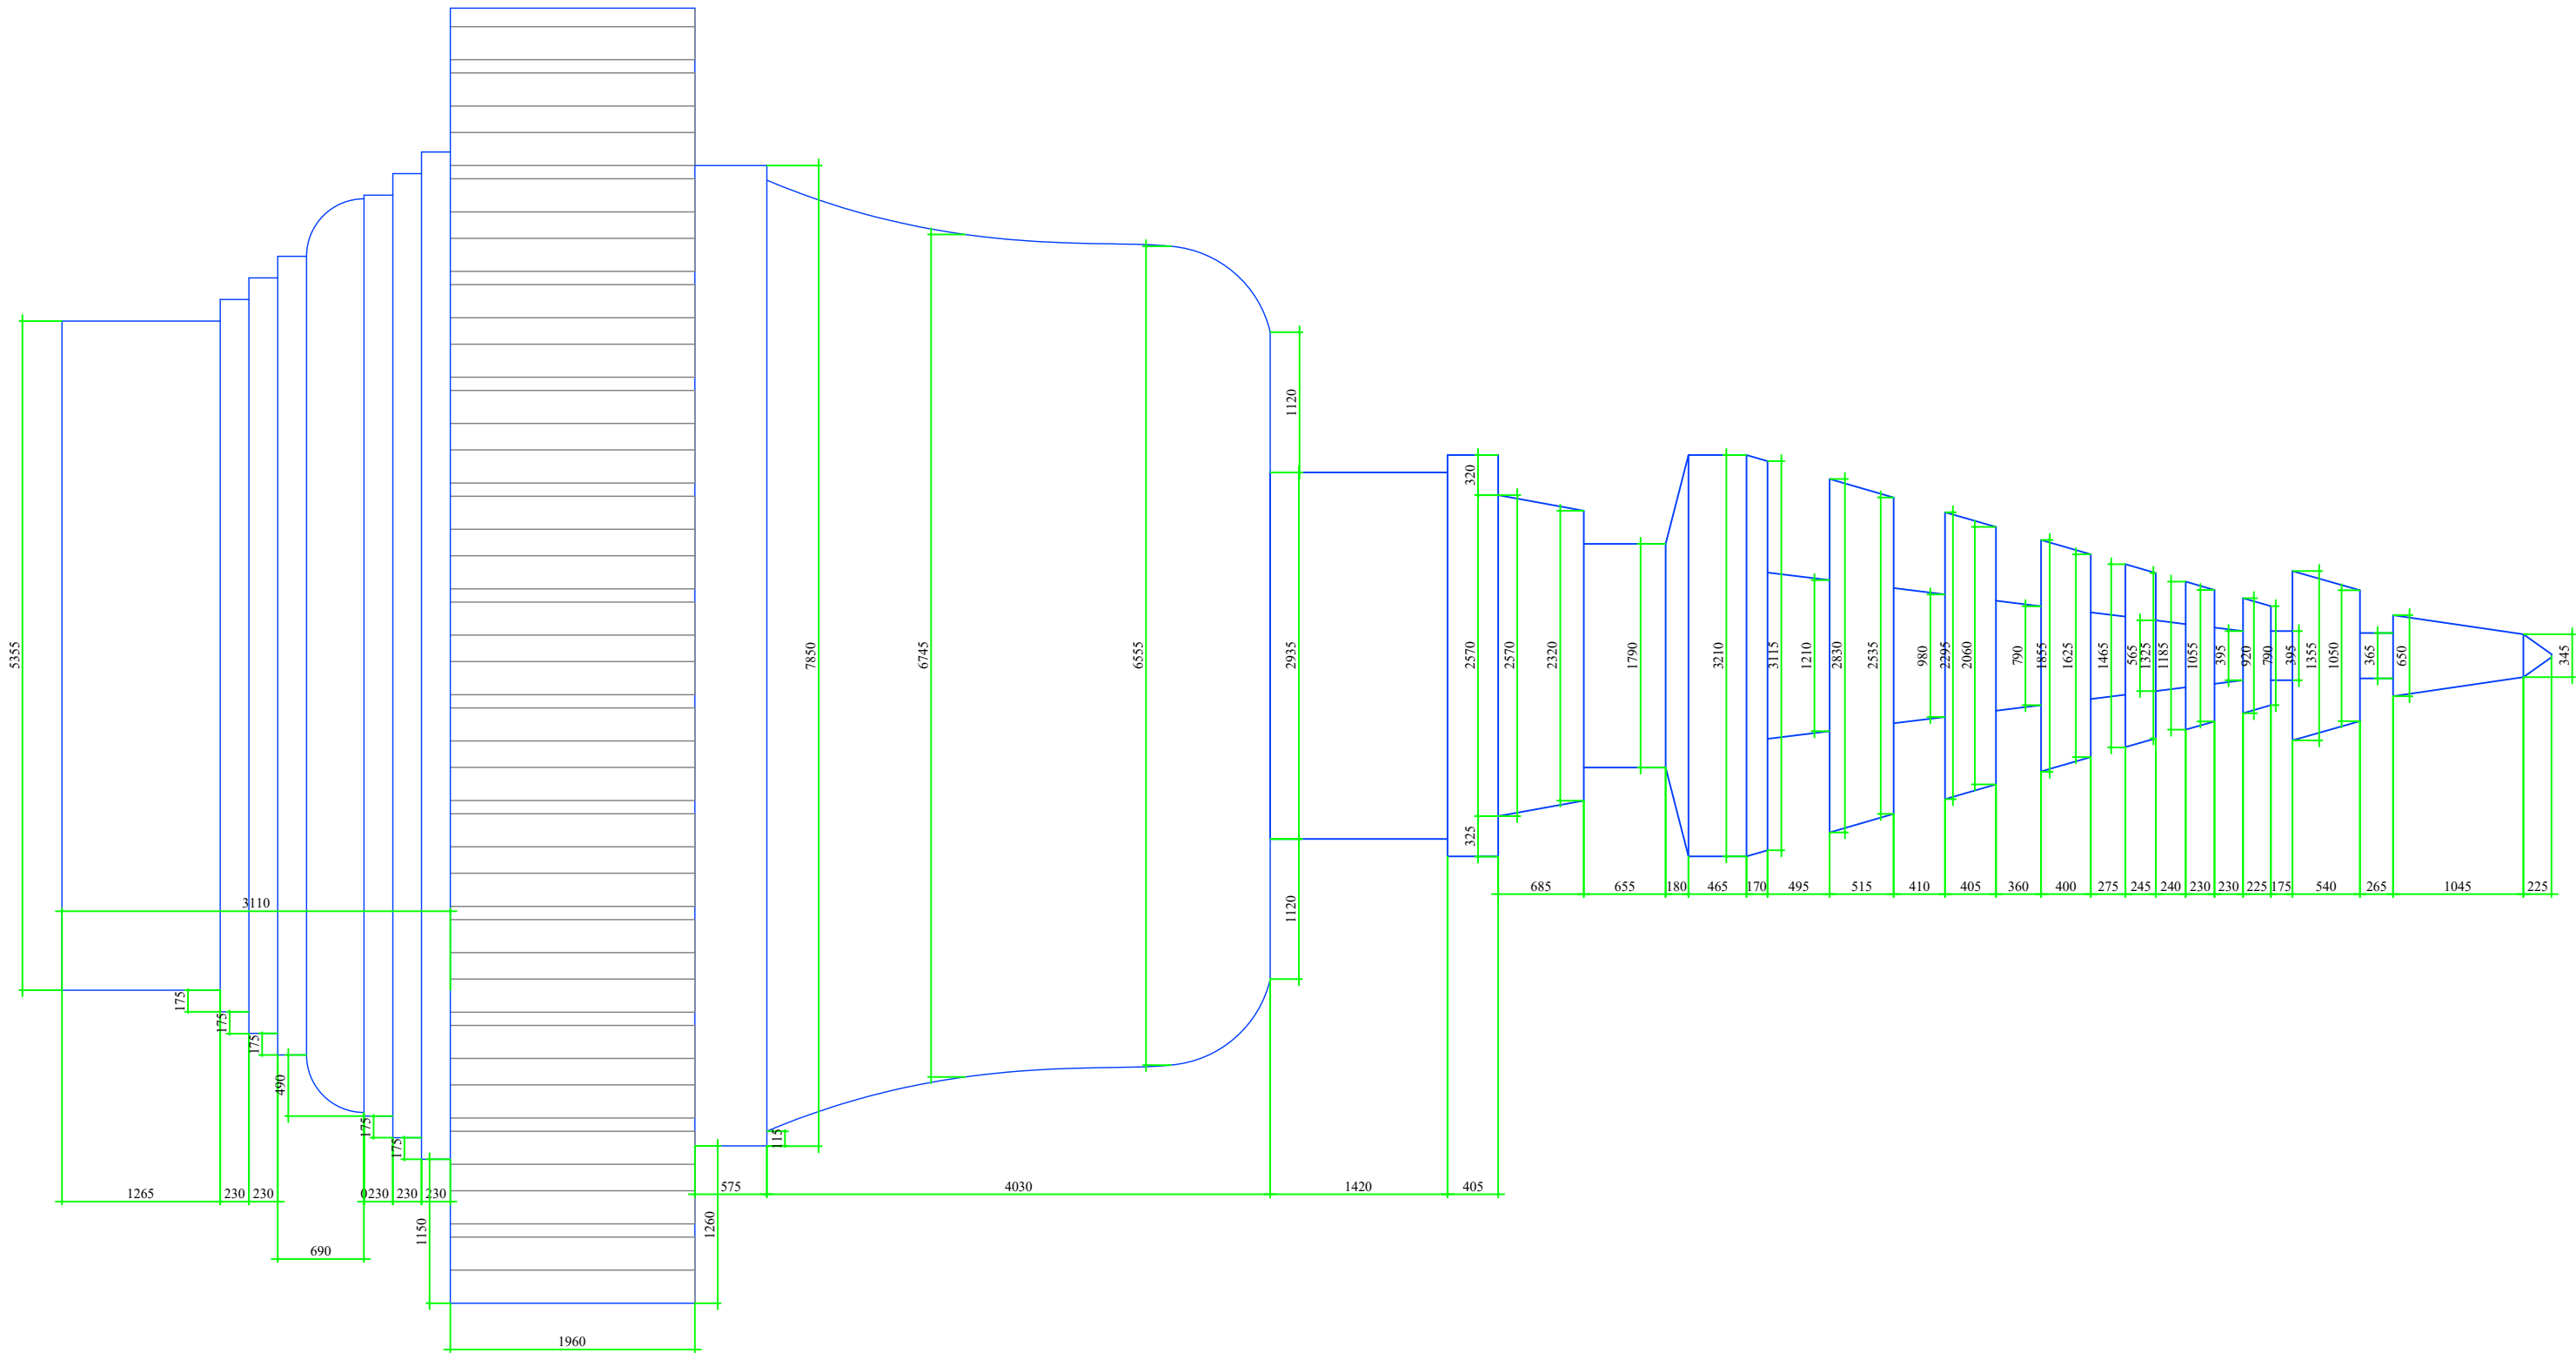

PROPOSED CONSTRUCTION OF DORDHEN TASHI GOMANG CHOETEN

TITLE
MAIN STUPA HEAD MEASUREMENT DETAILS



LOCATION:
GELEPHU, SARPANG

NOTES

- ALL DIMENSIONS ARE IN MILLIMETERS UNLESS SPECIFIED OTHERWISE
- ALL DIMENSIONS MEASURE UNFINISHED SURFACES UNLESS SPECIFIED OTHERWISE
- ALL DIMENSIONS ARE TO BE READ AND NOT SCALED OFF
- ANY DISCREPANCY IN DRAWING IS TO BE BROUGHT TO THE IMMEDIATE NOTICE OF THE CONSULTANT'S SUPERVISION TEAM
- MINOR ADJUSTMENTS NEED TO BE CARRIED OUT ON SITE TO MATCH WITH EXISTING BUILDING

REVISIONAL NOTES

OWNER	ARCHITECT	ENGINEER	PLOT NO.	DATE	DWG. CODE
			NILL	SEPT 2025	RES/AR.
H.E TSHERING WANGDI	Mr. SONAM TSHERING BA-130 (P)	SCALE	THRAM NO.	SHEET NO.	
		NTS	NA	AR-32	

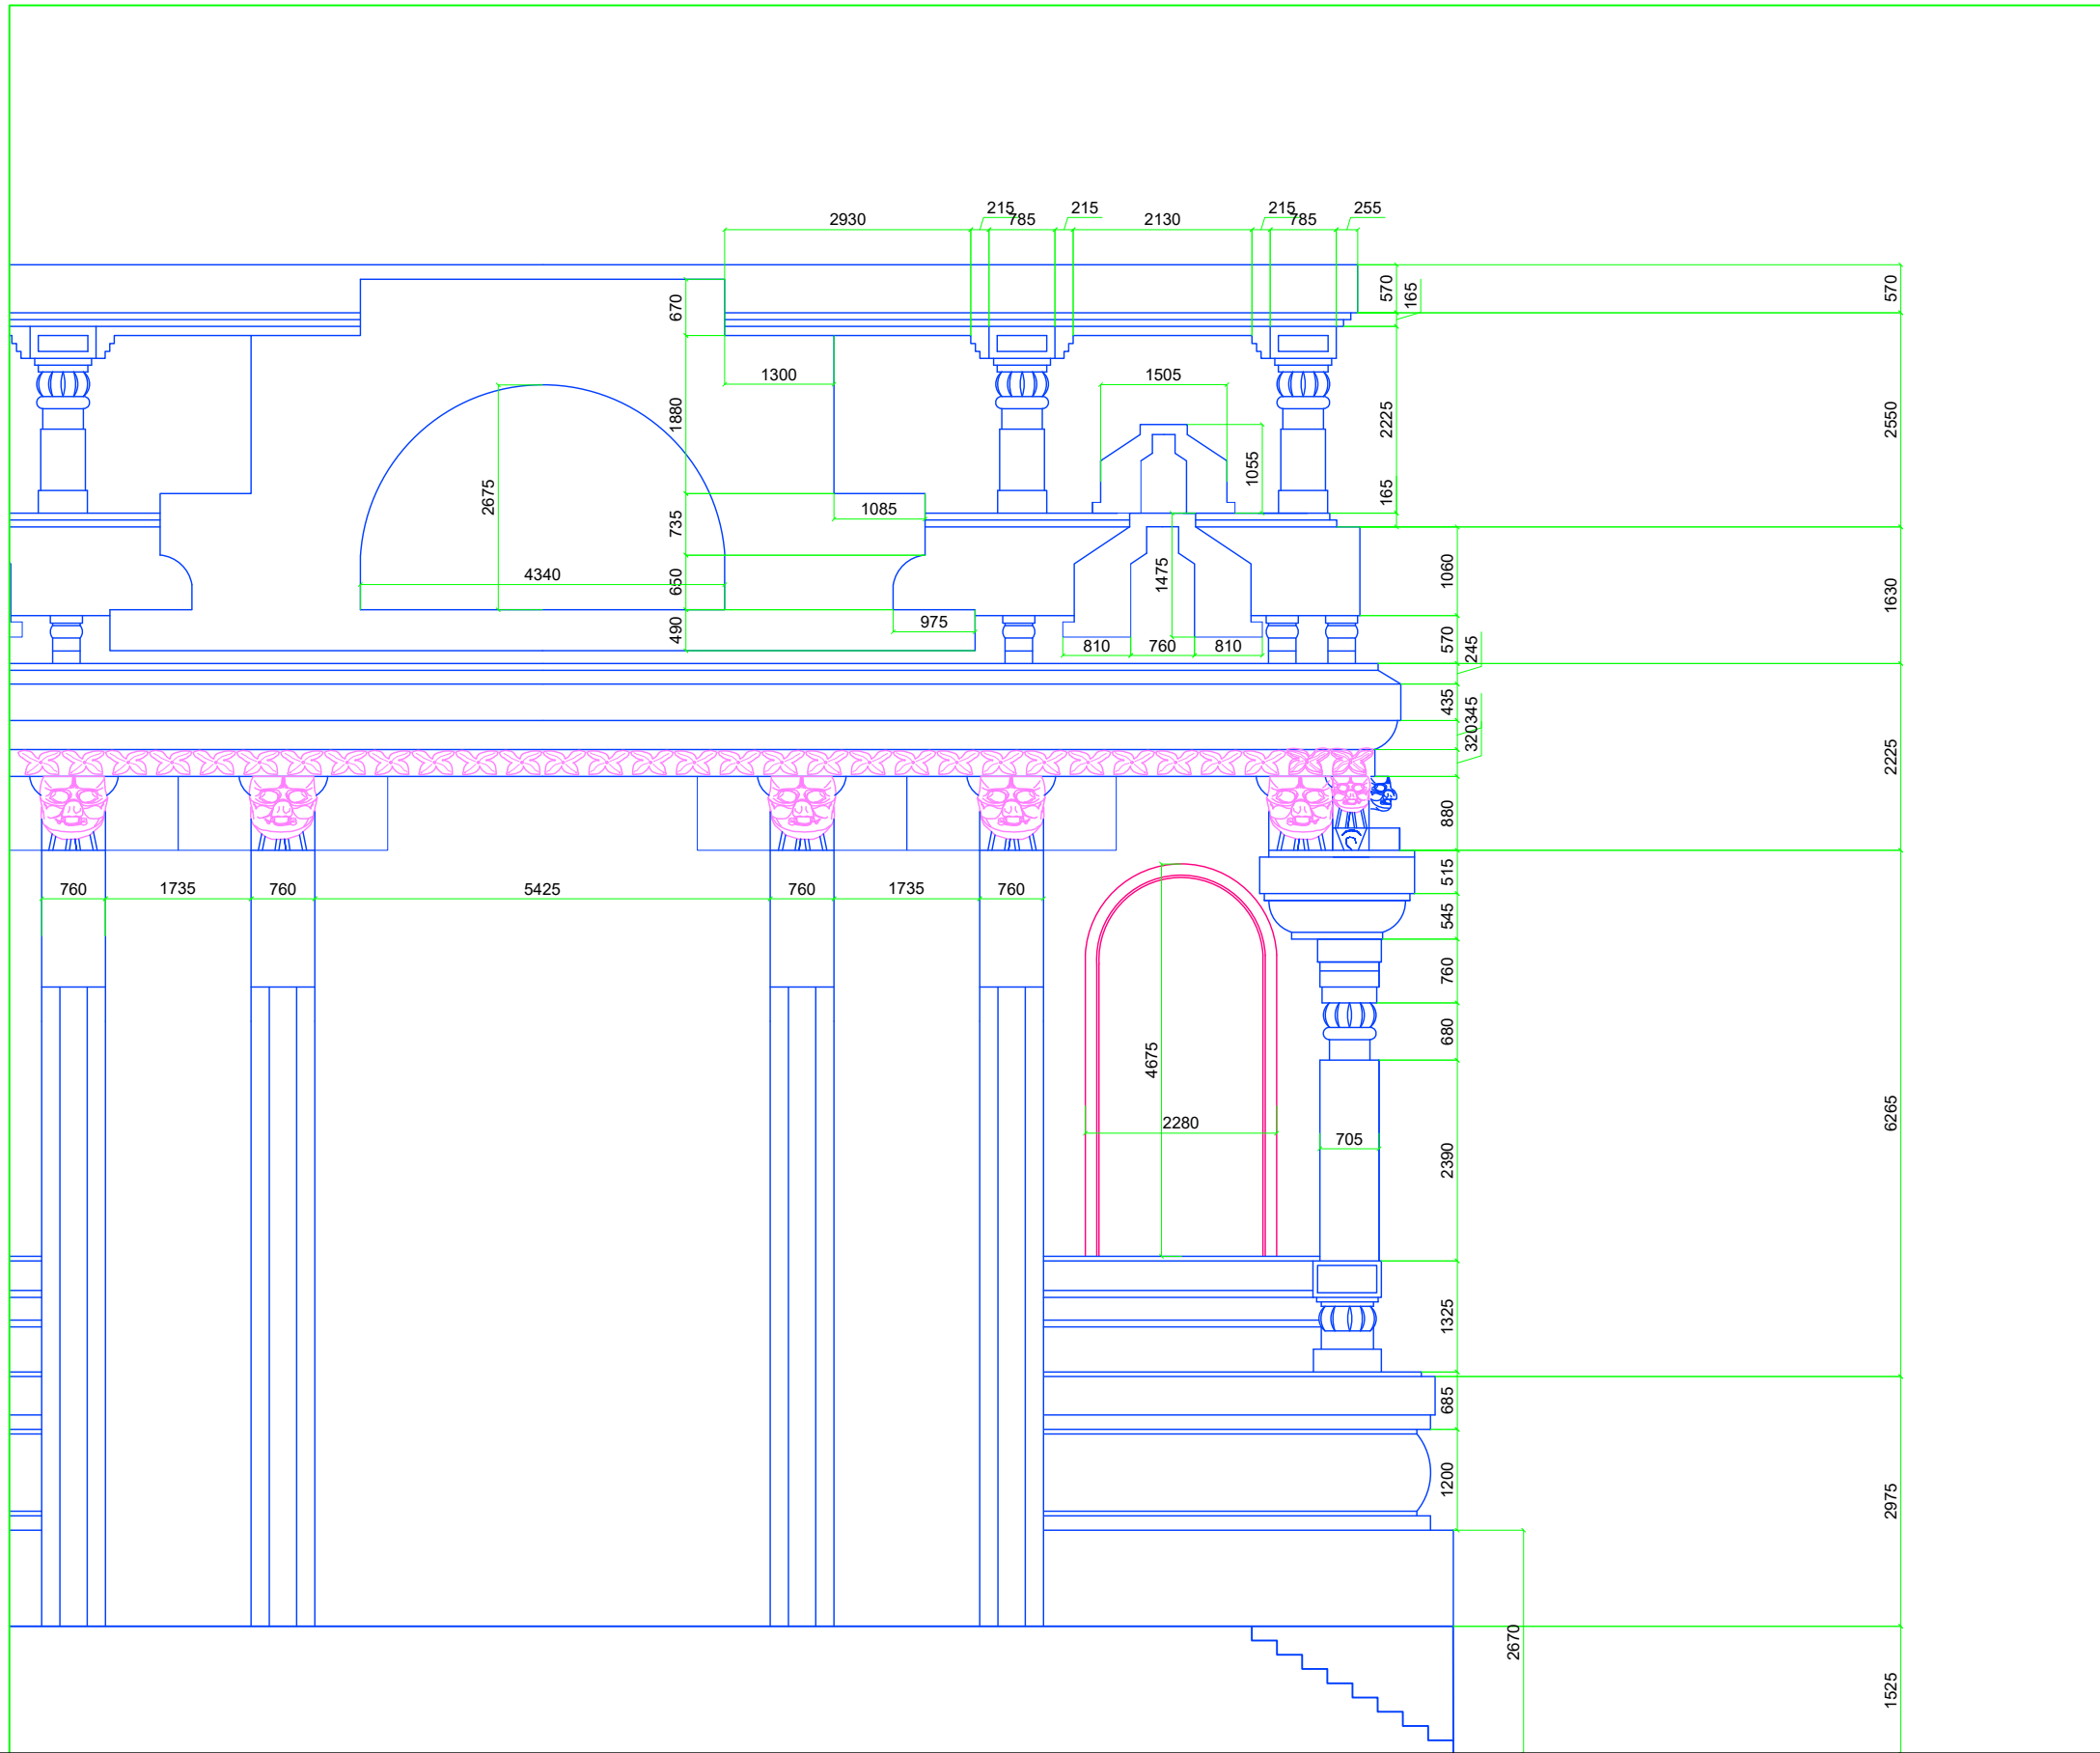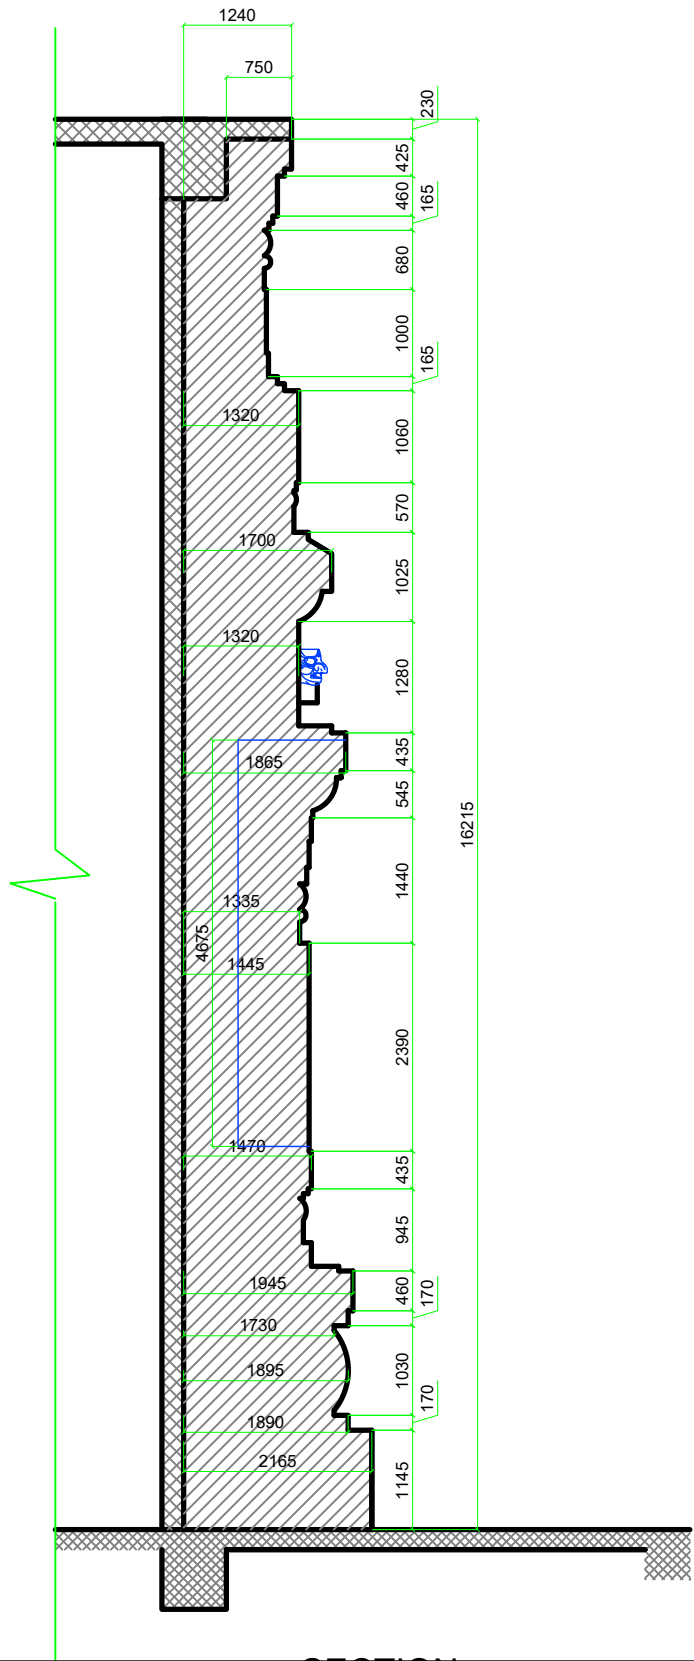

PROPOSED CONSTRUCTION OF DORDHEN TASHI GOMANG CHOETEN

TITLE
DETAILS (EAST FACING SIDE)

LOCATION:
GELEPHU, SARPANG

NOTES

- ALL DIMENSIONS ARE IN MILLIMETERS UNLESS SPECIFIED OTHERWISE
- ALL DIMENSIONS MEASURE UNFINISHED SURFACES UNLESS SPECIFIED OTHERWISE
- ALL DIMENSIONS ARE TO BE READ AND NOT SCALED OFF
- ANY DISCREPANCY IN DRAWING IS TO BE BROUGHT TO THE IMMEDIATE NOTICE OF THE CONSULTANT'S SUPERVISION TEAM
- MINOR ADJUSTMENTS NEED TO BE CARRIED OUT ON SITE TO MATCH WITH EXISTING BUILDING

REVISIONAL NOTES

OWNER

H.E TSHERING WANGDI

ARCHITECT

Mr. SONAM TSHERING
BA-130 (P)

ENGINEER

NTS

PLOT NO.


NILL
THRAM NO.
NA

DATE

SEPT 2025

DWG. CODE

RES/AR.
SHEET NO.
AR-33

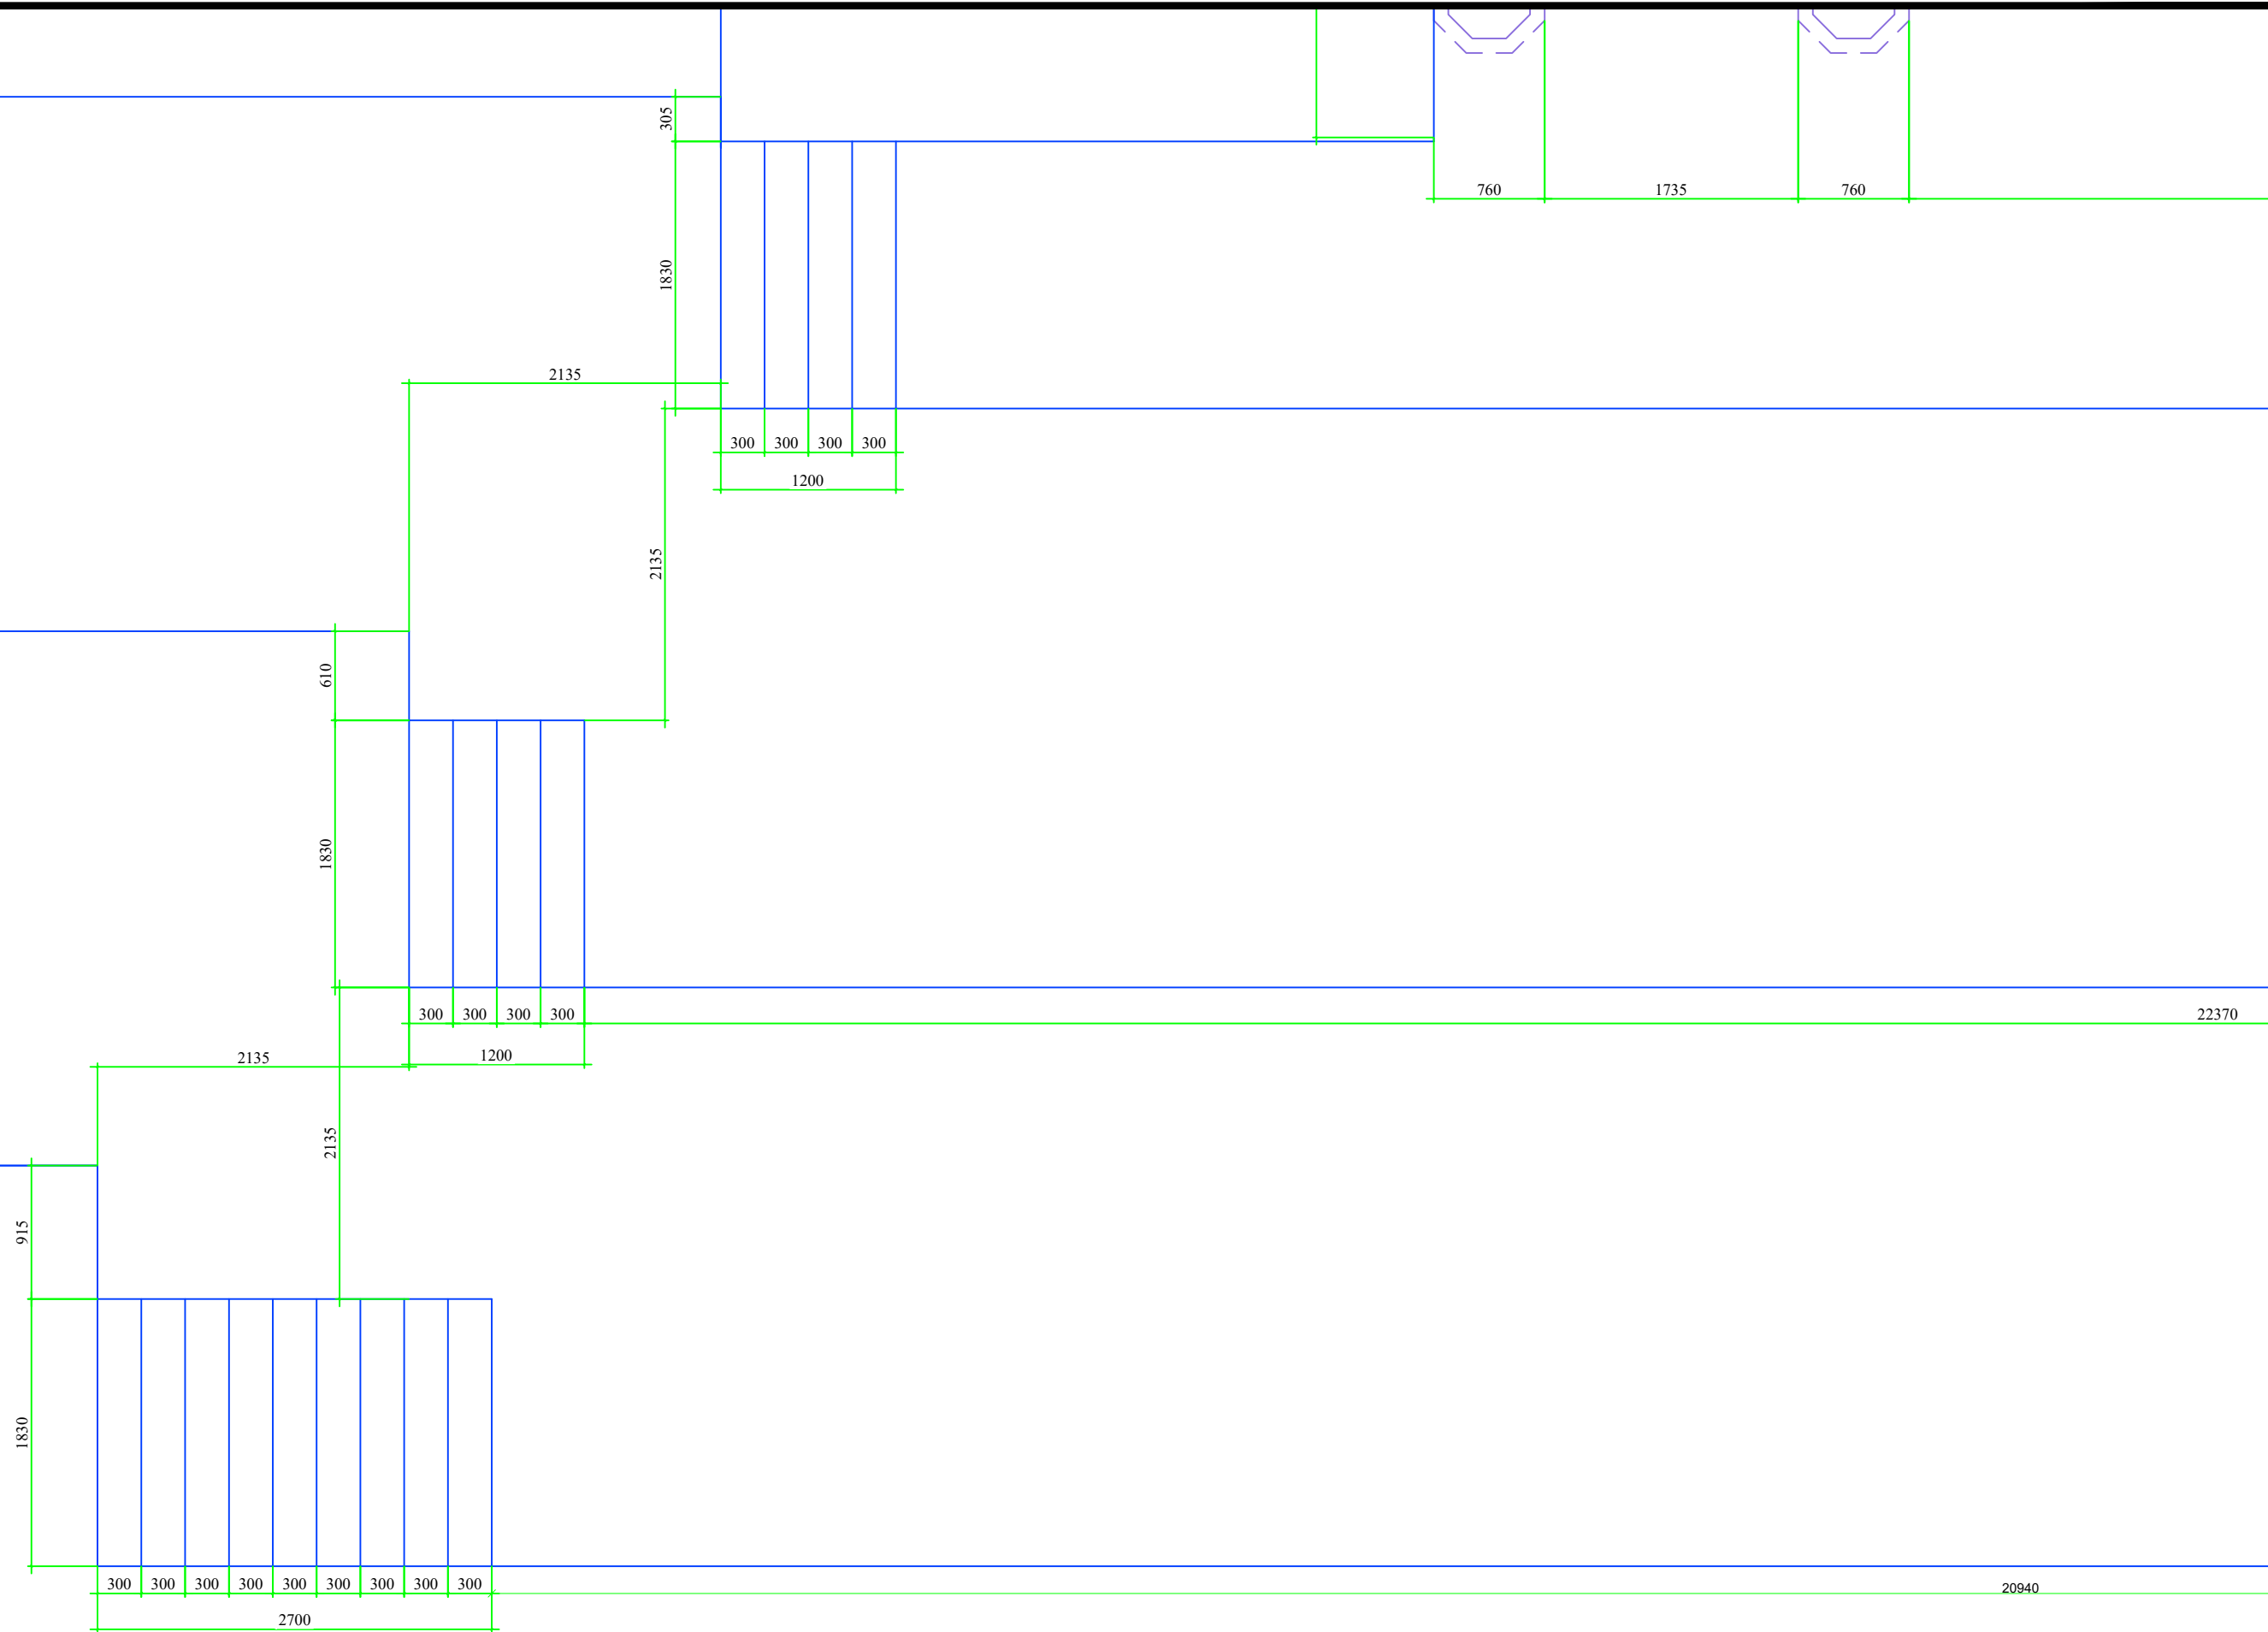

PROPOSED CONSTRUCTION OF DORDHEN TASHI GOMANG CHOETEN			NOTES	REVISIONAL NOTES	OWNER	ARCHITECT	ENGINEER	PLOT NO.	DATE	DWG. CODE
TITLE		LOCATION:	-ALL DIMENSIONS ARE IN MILLIMETERS UNLESS SPECIFIED OTHERWISE -ALL DIMENSIONS MEASURE UNFINISHED SURFACES UNLESS SPECIFIED OTHERWISE - ALL DIMENSIONS ARE TO BE READ AND NOT SCALED OFF - ANY DESCREPANCY IN DRAWING IS TO BE BROUGHT TO THE IMMEDIATE NOTICE OF THE CONSULTANTS/SUPERVISION TEAM - MINOR ADJUSTMENTS NEED TO BE CARRIED OUT ON SITE TO MATCH WITH EXISTING BUILDING					NILL	SEPT 2025	RES/AR.
ENTRANCE STEP DIMENSIONS (PLAN)		GELEPHU, SARPANG			SCALE	THRAM NO.	SHEET NO.			
					H.E TSHERING WANGDI	Mr. SONAM TSHERING BA-130 (P)	NTS	NA	AR-34	